



I, KENNETH M. GREEN, CERTIFY THAT THIS PLAT WAS PREPARED UNDER MY SUPERVISION AND THAT THE PLAT WAS PREPARED FOR THE PURPOSE OF EASEMENT ACQUISITION ONLY, AND IS NOT INTENDED TO BE A BOUNDARY SURVEY OF THE PROPERTY SHOWN HEREON.

NOTES:  
 BEARINGS AND DISTANCES SHOWN IN PARENTHESIS ARE BASED ON RECORDED MAP INFORMATION.  
 THIS PROPERTY MAY BE SUBJECT TO OTHER EASEMENTS EITHER RECORDED OR IMPLIED.  
 BOUNDARY INFORMATION TAKEN FROM COMPILED MECKLENBURG CO. PUBLIC RECORD INFORMATION.

I, \_\_\_\_\_ REVIEW OFFICER OF MECKLENBURG COUNTY CERTIFY THAT THE MAP OR PLAT TO WHICH THIS CERTIFICATION IS AFFIXED MEETS ALL STATUTORY REQUIREMENTS FOR RECORDING.

*Kenneth M. Green 11-12-09*  
 KENNETH M. GREEN, PLS


REVIEW OFFICER \_\_\_\_\_ DATE \_\_\_\_\_

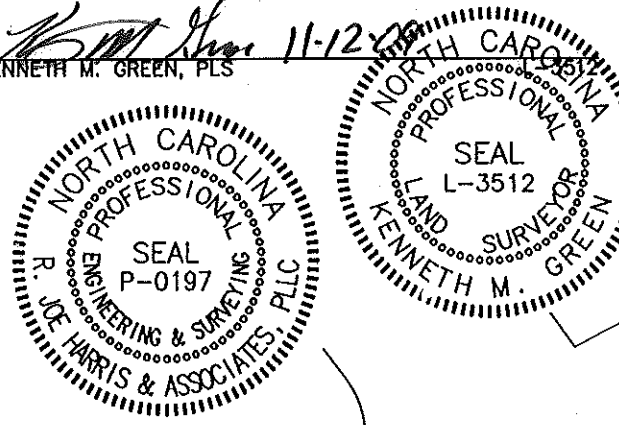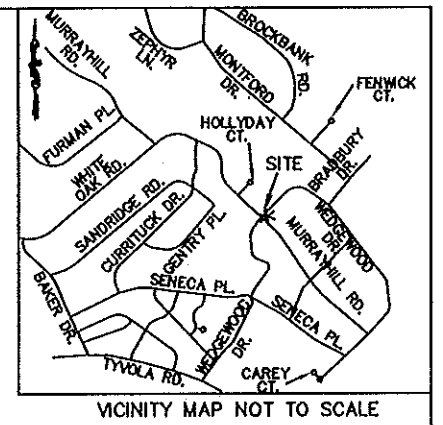


- LEGEND:
- MONUMENT FOUND
  - PROPERTY LINE
  - R/W LINE
  - TEMPORARY CONSTRUCTION EASEMENT (TCE)
  - TCE HATCH
  - SIDEWALK/UTILITY EASEMENT
  - SIDEWALK/UTILITY EASEMENT HATCH
  - ADJOINER
  - EXISTING SEWER/STORM EASEMENT

18,141 SF TOTAL AREA BY PLAT  
 000 SF IN SIDEWALK/UTILITY EASEMENT  
 2,449 SF IN TEMP CONST ESMT  
 18,141 SF REMAINING

PREPARED BY:  
**R. Joe Harris & Associates, P.L.L.C.**  
 Engineering & Land Surveying  
 1698 W. HWY 160, SUITE 130, FORT MILL, SC, 29708  
 Phone: (803) 802-1799

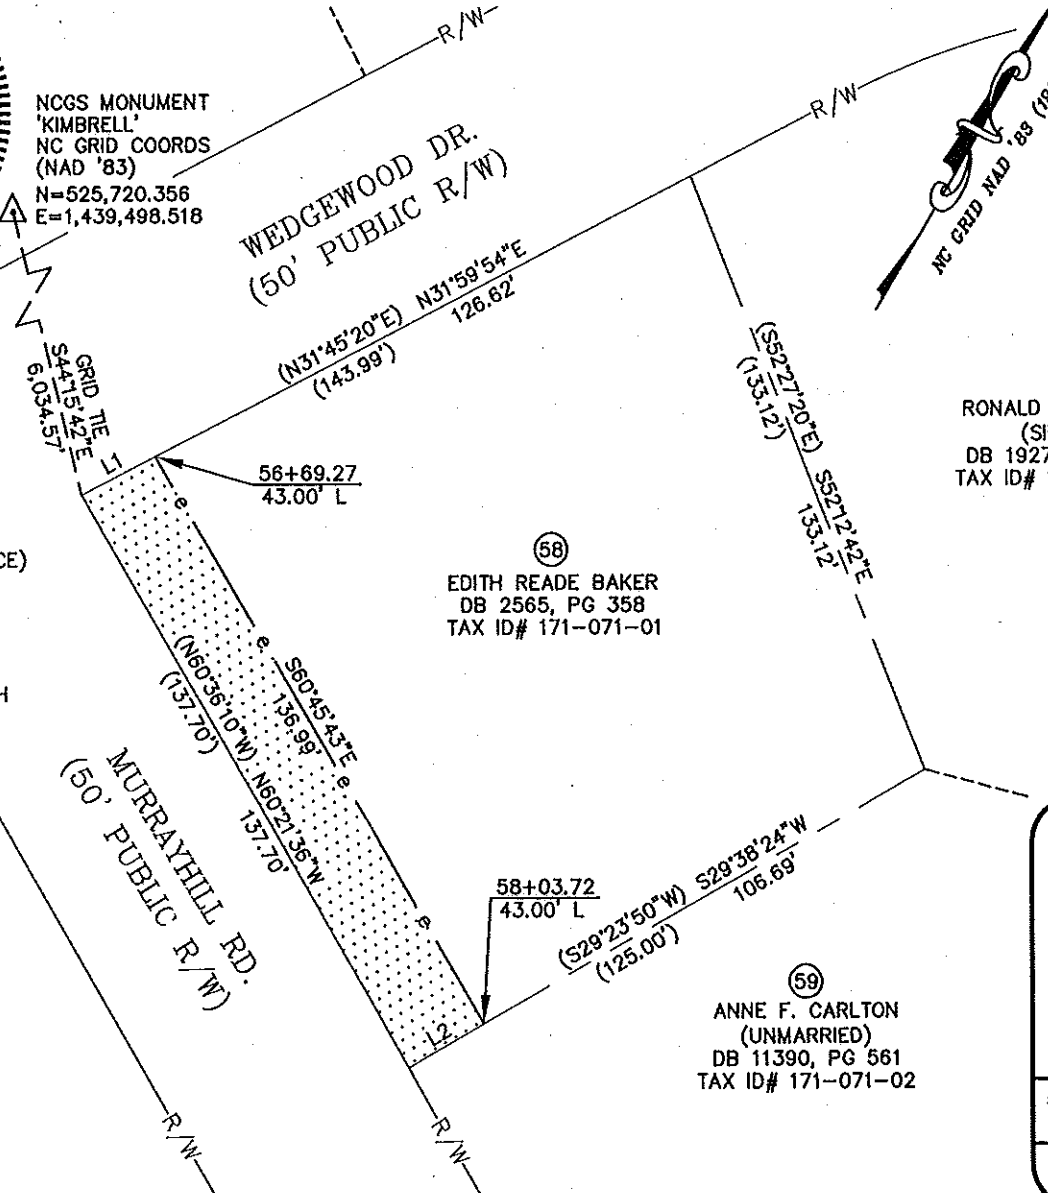

LINE TABLE		
LINE	LENGTH	BEARING
L1	17.37	N31°59'54"E
L2	18.31	S29°38'24"W

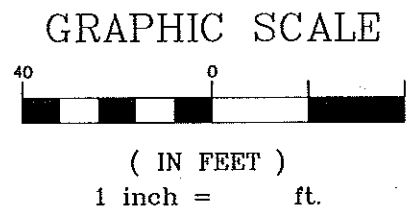

RJH PROJ. #1341.03

		<b>EASEMENT ACQUISITION                  MURRAYHILL -                  WEDGEWOOD SIDEWALK                  PROJECT</b>	
		PROPERTY OF EDITH READE BAKER 5501 MURRAYHILL RD. CHARLOTTE, NC 28209 PID #171-071-01	
512-08-038 JOB NO.	1" = 40' SCALE	PARCEL 58.DWG CAD FILE NAME	SHEET <b>1</b>
PLM PREPARED BY	11/05/09 DATE		OF <b>1</b>

*2622 132*