


I, KENNETH M. GREEN, CERTIFY THAT THIS PLAT WAS PREPARED UNDER MY SUPERVISION AND THAT THE PLAT WAS PREPARED FOR THE PURPOSE OF EASEMENT ACQUISITION ONLY, AND IS NOT INTENDED TO BE A BOUNDARY SURVEY OF THE PROPERTY SHOWN HEREON.


Kenneth M. Green
KENNETH M. GREEN, PLS

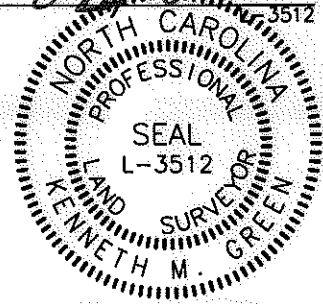


NOTES:
BEARINGS AND DISTANCES SHOWN IN PARENTHESIS ARE BASED ON RECORDED MAP INFORMATION.
THIS PROPERTY MAY BE SUBJECT TO OTHER EASEMENTS EITHER RECORDED OR IMPLIED.
BOUNDARY INFORMATION TAKEN FROM COMPILED MECKLENBURG CO. PUBLIC RECORD INFORMATION.

I, _____ REVIEW OFFICER OF MECKLENBURG COUNTY CERTIFY THAT THE MAP OR PLAT TO WHICH THIS CERTIFICATION IS AFFIXED MEETS ALL STATUTORY REQUIREMENTS FOR RECORDING.


REVIEW OFFICER: EMILY L. McADAMS (UNMARRIED), DB 25132, PG 154, TAX ID# 171-071-24
DATE: _____
LAUREN DECKER (UNMARRIED), DB 22144, PG 430, TAX ID# 171-071-23

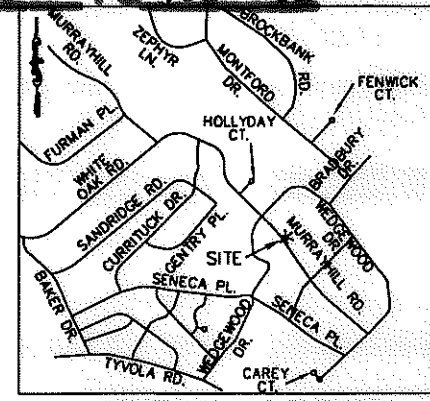

- LEGEND:
- MONUMENT FOUND
 - PROPERTY LINE
 - R/W LINE
 - TEMPORARY CONSTRUCTION EASEMENT (TCE)
 - TCE HATCH
 - SIDEWALK/UTILITY EASEMENT
 - SIDEWALK/UTILITY EASEMENT HATCH
 - ADJOINER
 - EXISTING SEWER/STORM EASEMENT

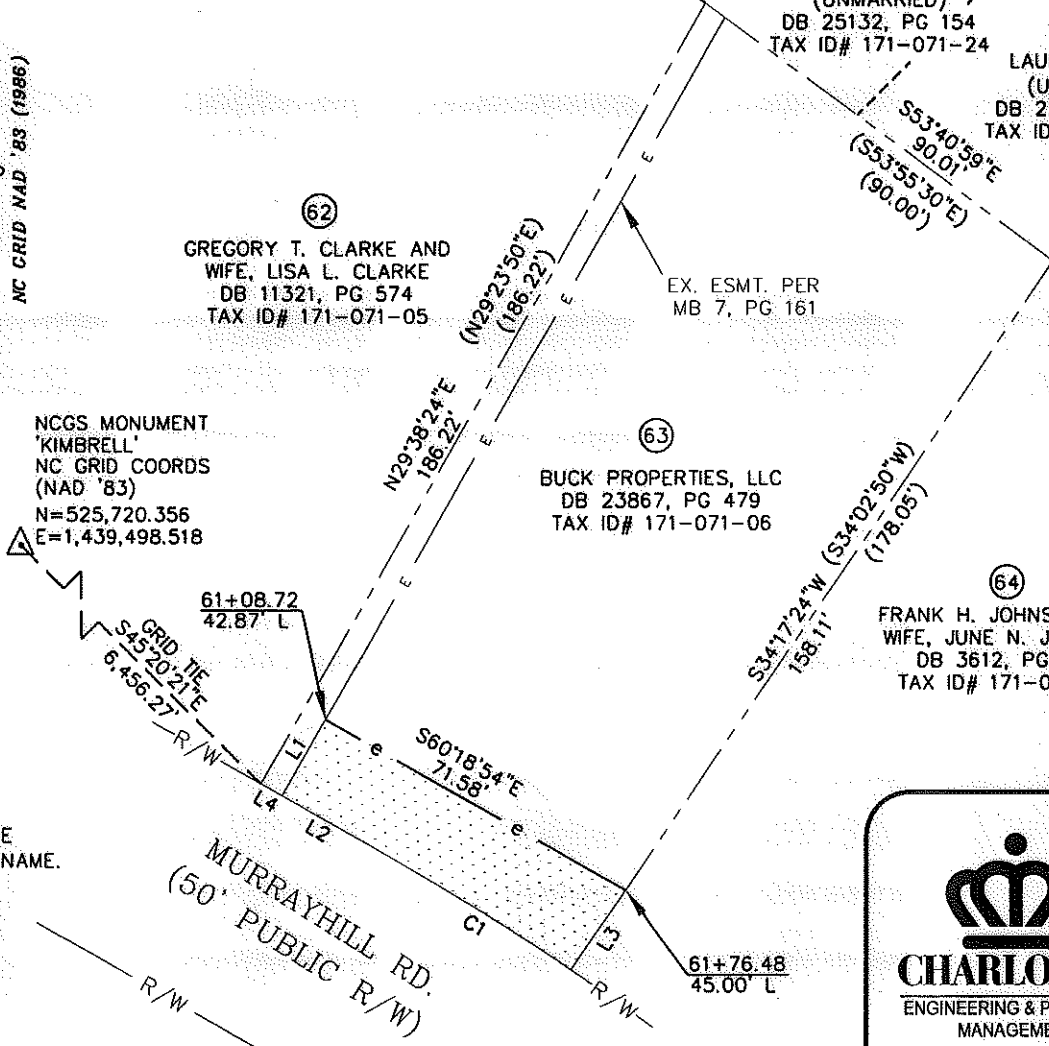

LINE TABLE		
LINE	LENGTH	BEARING
L1	18.20	N29°38'24"E
L2	26.82	N60°21'36"W
L2(DEED)	(31.82)	(N60°36'10"W)
L3	19.94	S34°17'24"W
L4	5.00	N60°21'36"W

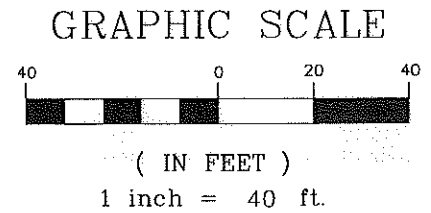

14,947 SF TOTAL AREA BY PLAT
000 SF IN SIDEWALK/UTILITY EASEMENT
1,312 SF IN TEMP CONST ESMT
14,947 SF REMAINING

REVISION 2 NOTE:
REVISED TO CORRECT THE FORMAT OF THE OWNER NAME.

REV. 2 08-24-10
REV. 1 05-24-10 RJH PROJ. #1341.03

PREPARED BY: FIRM #P-0197

R. Joe Harris & Associates, P.L.L.C.

Engineering & Land Surveying
1698 W. HWY 160, SUITE 130, FORT MILL, SC, 29708
Phone: (803) 802-1799

CURVE TABLE						
CURVE	LENGTH	RADIUS	TANG	CHORD	BEARING	DELTA
C1	43.19	539.86	21.61	43.18	N58°04'05"W	4°35'02"
C1(DEED)	(43.18)	(539.86)				

CHARLOTTE
ENGINEERING & PROPERTY MANAGEMENT

**EASEMENT ACQUISITION
MURRAYHILL -
WEDGEWOOD SIDEWALK
PROJECT**

PROPERTY OF
BUCK PROPERTIES, LLC
5539 MURRAYHILL RD.
CHARLOTTE, NC
PID #171-071-06

512-08-038 JOB NO.	1" = 40' SCALE	PARCEL 63 REV 2.DWG CAD FILE NAME	SHEET 1	OF 1
UAG PREPARED BY	11/09/09 DATE			