


I, KENNETH M. GREEN, CERTIFY THAT THIS PLAT WAS PREPARED UNDER MY SUPERVISION AND THAT THE PLAT WAS PREPARED FOR THE PURPOSE OF EASEMENT ACQUISITION ONLY, AND IS NOT INTENDED TO BE A BOUNDARY SURVEY OF THE PROPERTY SHOWN HEREON.


Kenneth M. Green
 10-5-10
 KENNETH M. GREEN, PLS

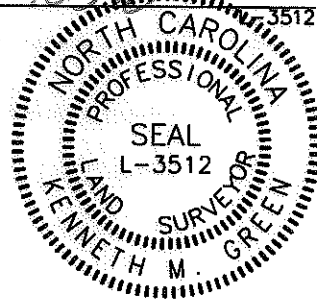


NOTES:
 BEARINGS AND DISTANCES SHOWN IN PARENTHESIS ARE BASED ON RECORDED MAP INFORMATION.
 THIS PROPERTY MAY BE SUBJECT TO OTHER EASEMENTS EITHER RECORDED OR IMPLIED.
 BOUNDARY INFORMATION TAKEN FROM COMPILED MECKLENBURG CO. PUBLIC RECORD INFORMATION.

I, _____ REVIEW OFFICER OF MECKLENBURG COUNTY CERTIFY THAT THE MAP OR PLAT TO WHICH THIS CERTIFICATION IS AFFIXED MEETS ALL STATUTORY REQUIREMENTS FOR RECORDING.

REVIEW OFFICER _____ DATE _____

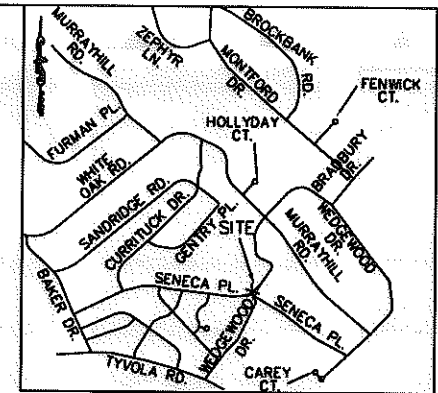

VICINITY MAP NOT TO SCALE

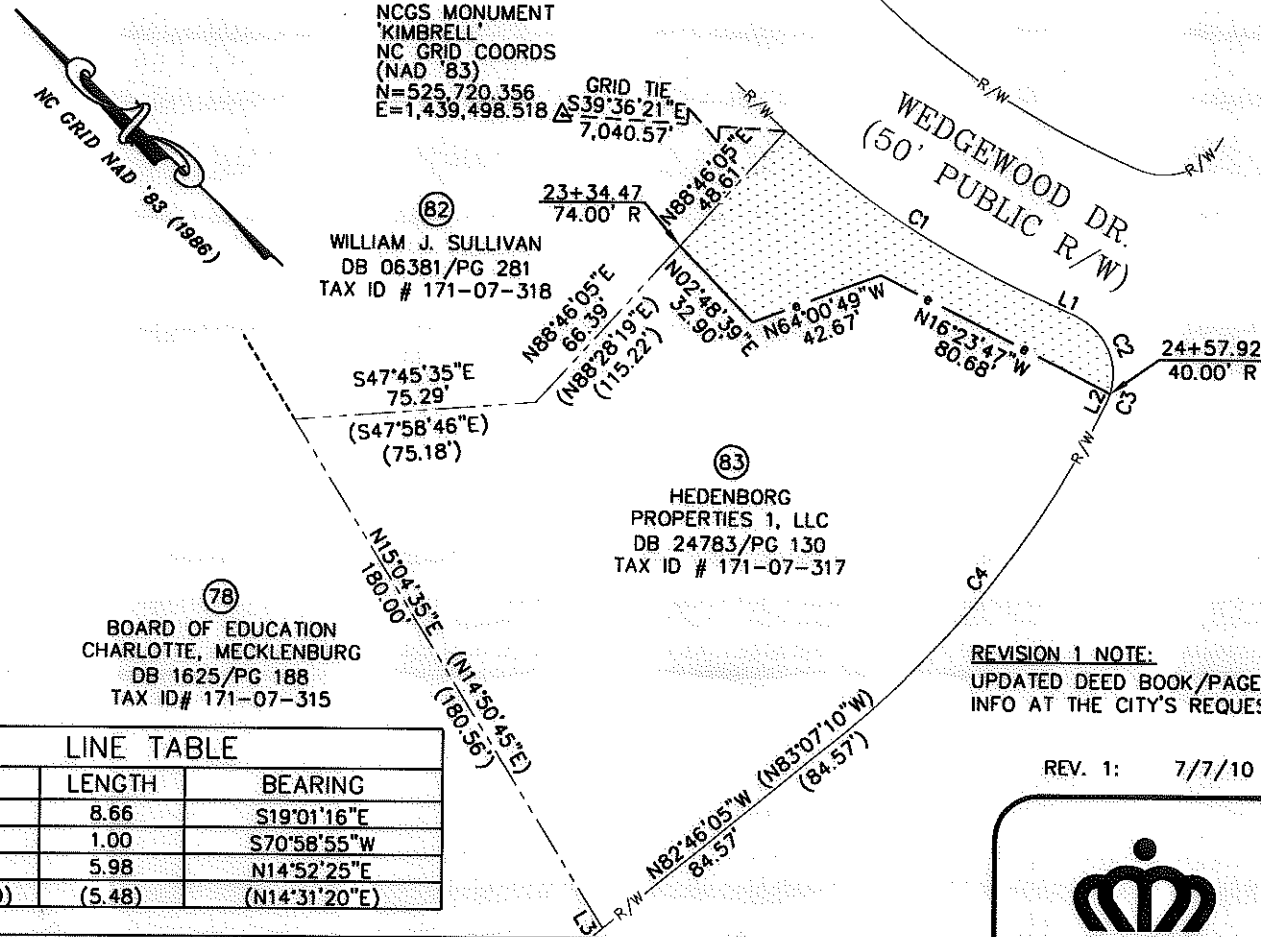

LEGEND:

- \triangle - MONUMENT FOUND
- - PROPERTY LINE
- R/W - R/W LINE
- e- - TEMPORARY CONSTRUCTION EASEMENT (TCE)
- [Dotted Hatch] - TCE HATCH
- SUE- - SIDEWALK/UTILITY EASEMENT
- [Diagonal Hatch] - SIDEWALK/UTILITY EASEMENT HATCH
- - ADJOINER

30,793 SF TOTAL AREA BY PLAT
 3,530 SF IN TEMP CONST ESMT
 30,793 SF REMAINING

PREPARED BY: FIRM #P-0197

R. Joe Harris & Associates, P.L.L.C.

Engineering & Land Surveying


1698 W. HWY 160, SUITE 130, FORT MILL, SC, 29708

Phone: (803) 802-1799

LINE TABLE		
LINE	LENGTH	BEARING
L1	8.66	S19°01'16"E
L2	1.00	S70°58'55"W
L3	5.98	N14°52'25"E
L3(DEED)	(5.48)	(N14°31'20"E)

CURVE TABLE						
CURVE	LENGTH	RADIUS	TANG	CHORD	BEARING	DELTA
C1	99.45	307.59	50.16	99.02	S10°36'10"E	18°31'32"
C1(DEED)	(99.57)	(307.59)				
C2	28.96	20.00	17.68	26.49	S22°27'34"W	82°57'18"
C2(DEED)	(31.43)	(20.00)				
C3	2.46	20.00	1.23	2.46	S67°27'29"W	7°02'31"
C4	144.57	313.10	73.60	143.29	S85°40'09"W	26°27'18"
C4(DEED)	(146.72)	(313.10)				

GRAPHIC SCALE

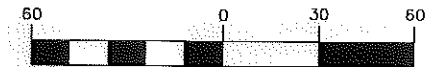

(IN FEET)
 1 inch = 60 ft.

REVISION 1 NOTE:
 UPDATED DEED BOOK/PAGE
 INFO AT THE CITY'S REQUEST

REV. 1: 7/7/10

RJH PROJ. #1341.03

CHARLOTTE.
 ENGINEERING & PROPERTY
 MANAGEMENT

512-08-038
 JOB NO.

1" = 60'
 SCALE

10/29/09
 DATE

UAG
 PREPARED BY

**EASEMENT ACQUISITION
 MURRAYHILL -
 WEDGEWOOD SIDEWALK
 PROJECT**

PROPERTY OF
 HEDENBORG PROPERTIES 1, LLC
 5201 WEDGEWOOD DR.
 CHARLOTTE, NC
 PID #171-07-317

PARCEL 83 REV 1.DWG
 CAD FILE NAME

SHEET **1** OF **1**

ACQUISITION BY DB 25997 PG 755