

157.02
MARY MARSHALL YOUNG
 DEED 2874-587

Total Area	8,344	Sq. Ft.
Area Taken	494	Sq. Ft.
Area Remaining	7,849	Sq. Ft.

N 23°-10'-24" E 166.89' Total


156.97'
G. HOWARD WEBB
 DEED 2247-527

Total Area	25,015	Sq. Ft.
Area Taken	1,498	Sq. Ft.
Area Remaining	23,517	Sq. Ft.

N 23°-10'-24" E 166.89' Total

156.81'
 CITIES SERVICE
 OIL CO.

N 23°-14'-56" E 166.89' Total

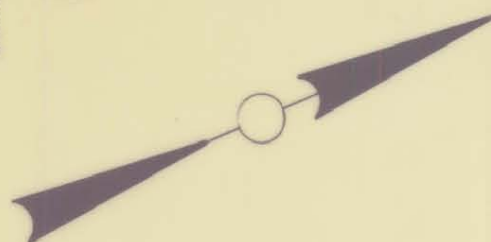

This plat was prepared under my supervision
Stephen A. Gilbert
 N.C. Reg. Engineer No. 6233

NOTE: Property corners shown circled were located by actual survey. Bearings are based on NORTH CAROLINA COORDINATE SYSTEM

REVISIONS OWNERS NAME 4-1-76 CSC		CITY OF CHARLOTTE NORTH CAROLINA DEPARTMENT OF PUBLIC WORKS ENGINEERING DIVISION	
DRAWN BY CSC CHECKED BY SAK CITY ENGINEER	PROPOSED R/W TYVOLA RD. AT SOUTH BLVD.	PROPERTY OF MARY MARSHALL YOUNG	JOB NO. 513-65 FILE NO. 176 R/W 111
DATE JAN. 1976 SCALE 1" = 40'	SHEET 2 OF 7		

171-105-02