


(SMITH JR. HIGH SCH.)
 CHARLOTTE MECKLENBURG BOARD OF EDUCATION
 DEED 2123-89

Const. Esm't.

See Detail

N. 76° 14' 0" W.
 17.0'
 N. 13° 46' 0" E.
 50.0'
 DRAINAGE EASMT.
 50.0'

TOTAL 174.63'
 136.93'
 N. 71° 43' 45" W.
 37.70'
 R=1226.71

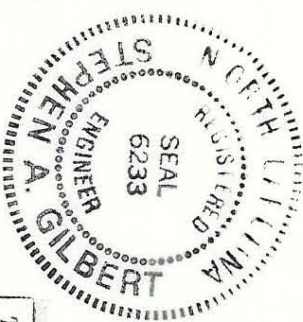

Detail
 NO SCALE

NOTE: Property corners shown circled were located by actual survey. Bearings are based on MAP BOOK 10 PAGE 91

This plat was prepared under my supervision
Stephen Gilbert
 N.C. Reg. Engineer No. 6233

CITY OF CHARLOTTE NORTH CAROLINA DEPARTMENT OF PUBLIC WORKS ENGINEERING DIVISION		JOB NO. 515-65 FILE NO. 176 SHEET III
REVISIONS SH. No. 11-29-76	PROPOSED DRAINAGE EASEMENT TYVOLA ROAD	PROPERTY OF CHARLOTTE MECKLENBURG BOARD OF EDUCATION
DRAWN BY MAS CHECKED BY SAG CITY ENGINEER	DATE MAY, 1976 SCALE 1" = 200'	SHEET IA OF 7

71-152-01