


STATE OF NORTH CAROLINA
COUNTY OF MECKLENBURG

I, _____ REVIEW OFFICER
OF MECKLENBURG COUNTY CERTIFY THAT THE MAP OR
PLAT TO WHICH THIS CERTIFICATION IS AFFIXED MEETS
ALL STATUTORY REQUIREMENTS FOR RECORDING.

REVIEW OFFICER _____ DATE _____


NOTES:

- 1) BEARINGS AND DISTANCES SHOWN IN PARENTHESES ARE BASED ON RECORDED DEED INFORMATION.
- 2) TOTAL AREA: 15,050 SQ. FT.
- 3) TEMP. CONSTRUCTION EASEMENT: 0 SQ FT
- 4) STORM DRAINAGE EASEMENT: 228 SQ FT
- 5) TOTAL AREA REMAINING: 15,050 SQ FT

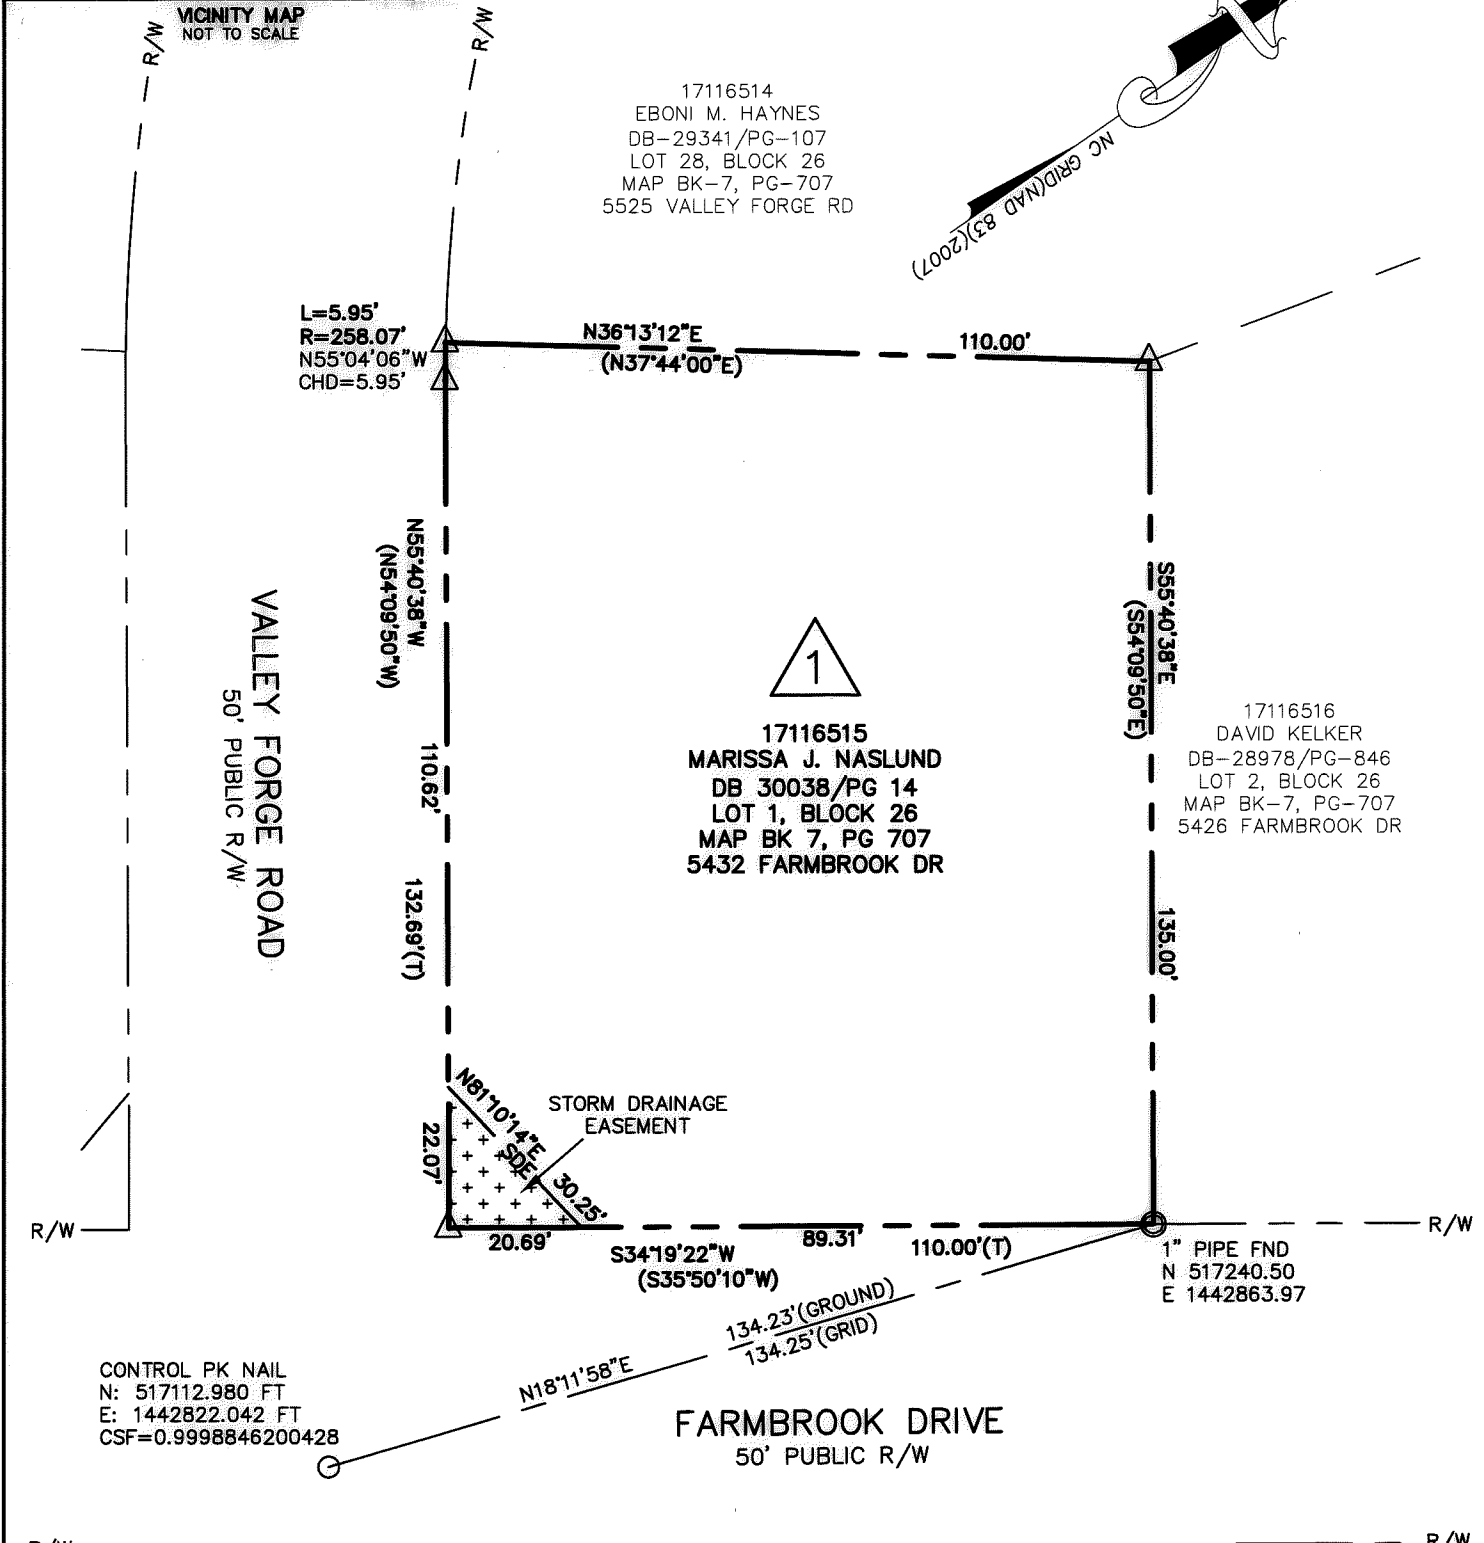

I, STEPHEN S. DYER, CERTIFY THAT THIS PLAT WAS PREPARED UNDER MY SUPERVISION AND THAT THE PLAT WAS PREPARED FOR THE PURPOSE OF ACQUISITION AND EASEMENTS ONLY, AND IS NOT INTENDED TO BE A BOUNDARY SURVEY OF PROPERTY SHOWN.

STEPHEN S. DYER, NC P.L.S. L-3509 DATE 6-18-15

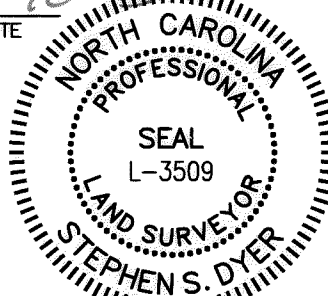


LEGEND

- STORM DRAINAGE EASEMENT
- STORM DRAINAGE EASEMENT
- (T) - TOTAL
- CALCULATED POINT

PREPARED BY:
THE ISAACS GROUP
8720 RED OAK BLVD.
STE. 420
CHARLOTTE, NC 28217
TELE: 704-527-3440
NC FIRM C.O.A. #C-1069

REV: 1 6/18/15-MWJ-UPDATED INFO FOR NEW OWNER

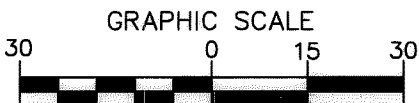

CHARLOTTE.
ENGINEERING & PROPERTY MANAGEMENT

THE ISAACS GROUP
PREPARED BY
MWJ
DRAWN BY

1"=30'
SCALE

06-04-2015
DATE

**5516 FARMBROOK DR
STORM DRAINAGE
IMPROVEMENTS**
JOB #807020 0002

PROPERTY ACQUISITION

**OWNER:
MARISSA J. NASLUND**

CHARLOTTE, MECKLENBURG CO., NC

Projects\City of Charlotte\5516 Farmbrook Drive\Surv
CAD FILE PATH

DB 30127-354