


NOTE: Property corners shown circled were located by actual survey. Bearings are based on Deed 4492-703.

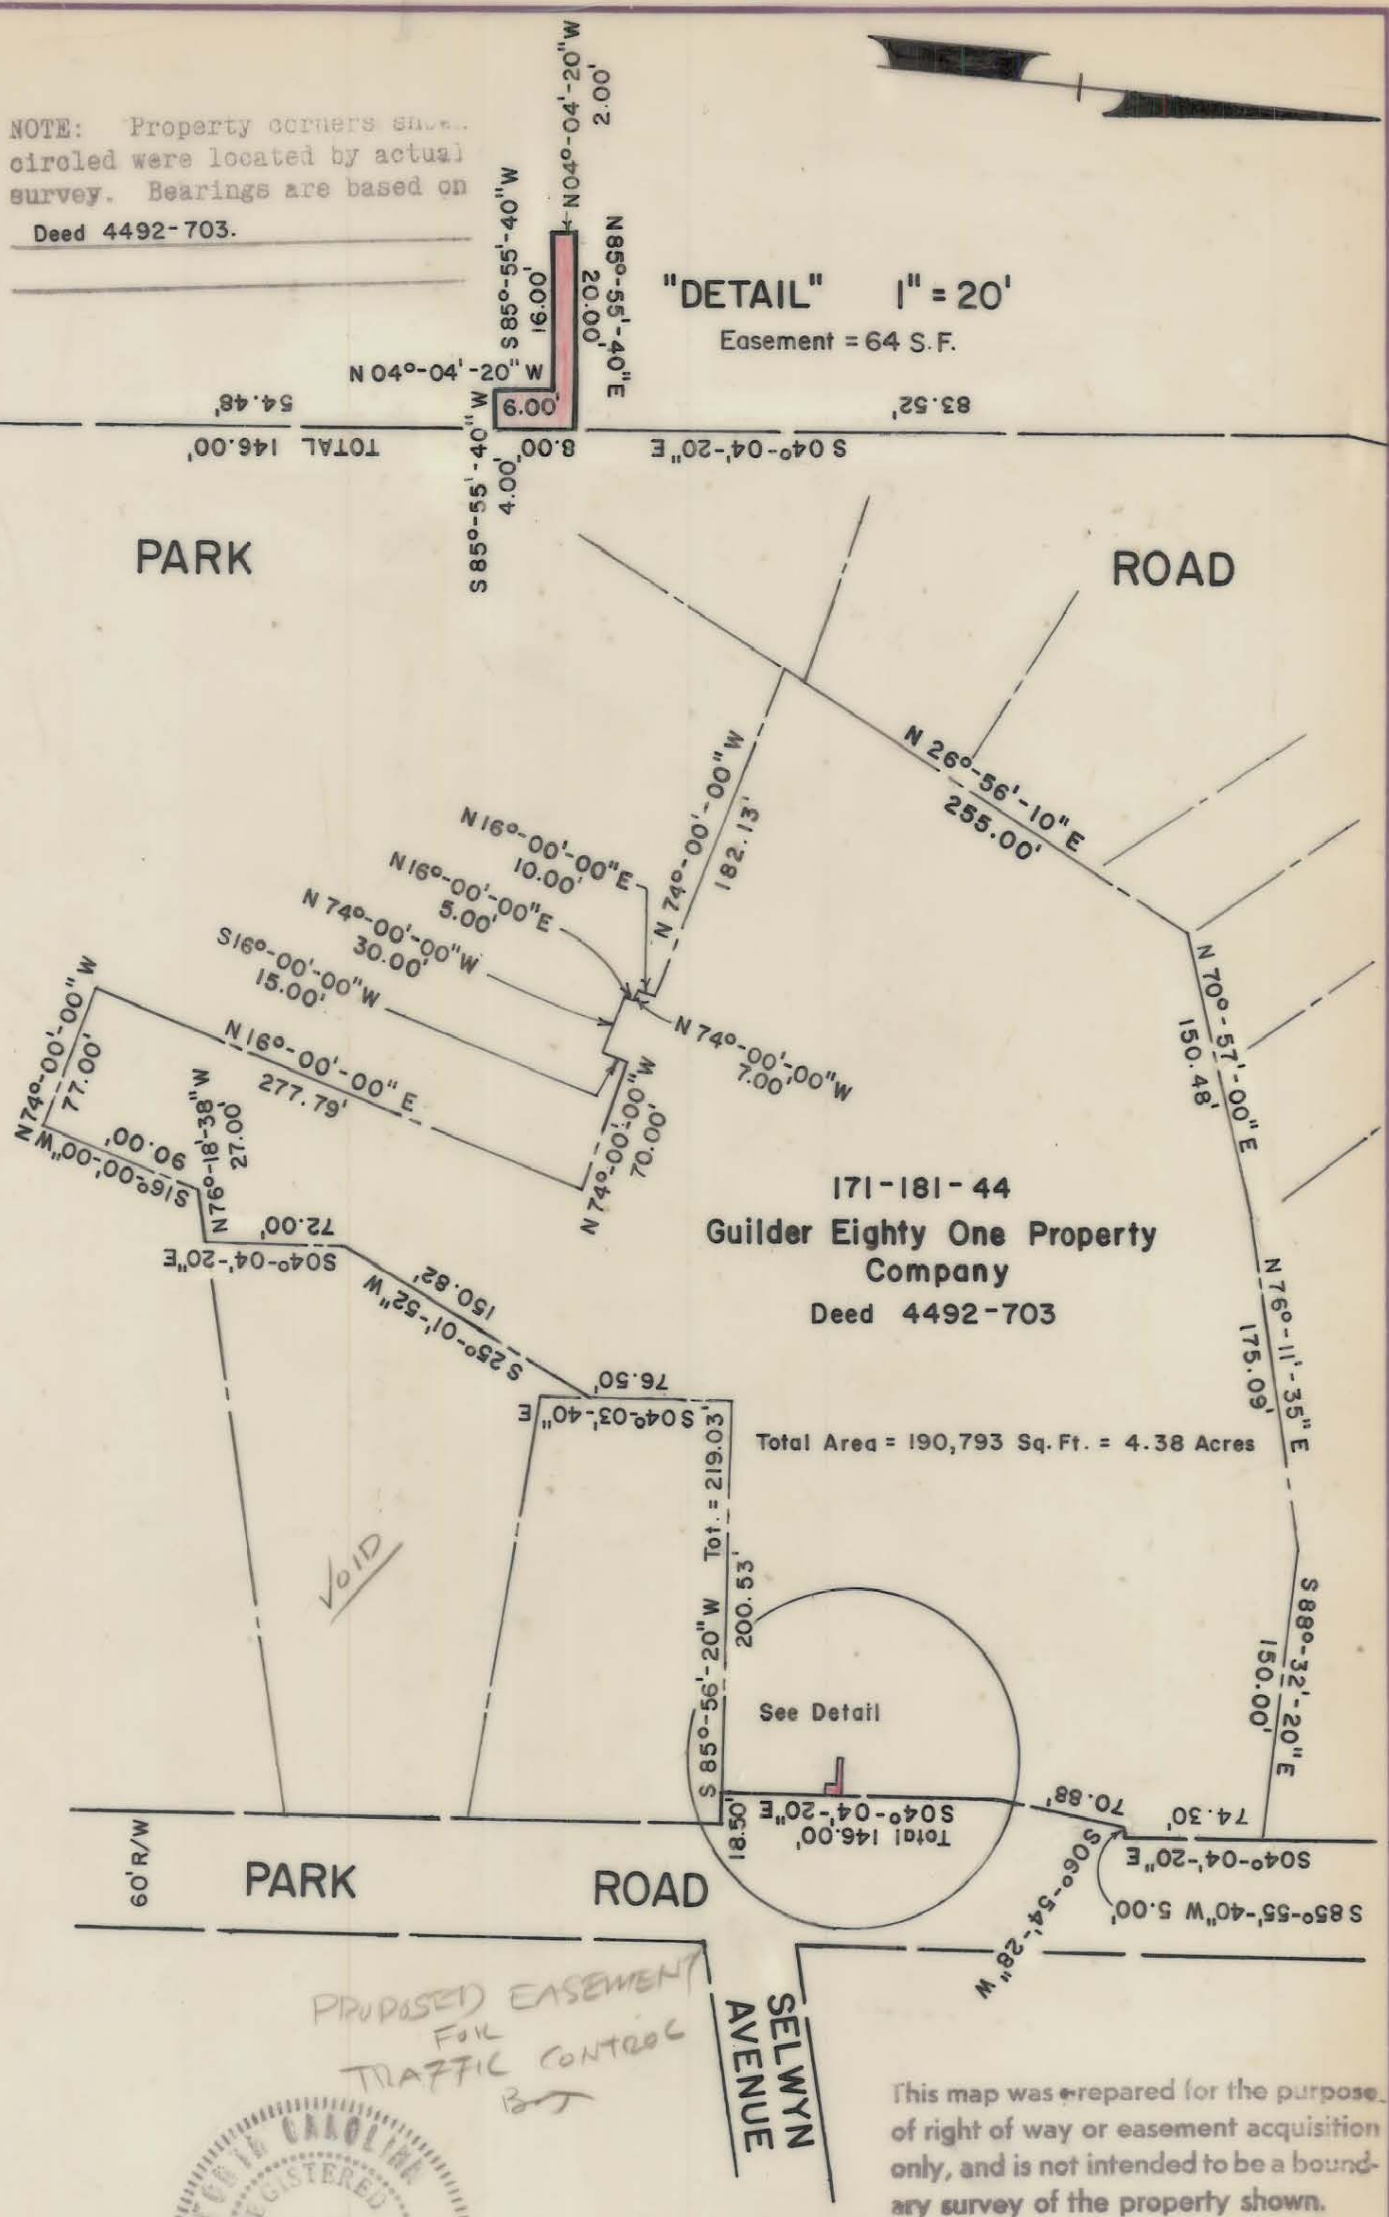


"DETAIL" 1" = 20'
Easement = 64 S.F.



171-181-44
Gilder Eighty One Property Company
Deed 4492-703

Total Area = 190,793 Sq. Ft. = 4.38 Acres

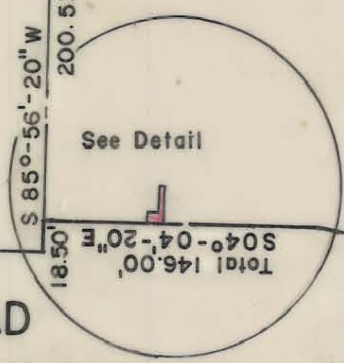

PROPOSED EASEMENT
FOR
TRAFFIC CONTROL
BT



This plat was prepared under my supervision Stephen A. Gilbert
N. C. Reg. Surveyor No. L-1785

This map was prepared for the purpose of right of way or easement acquisition only, and is not intended to be a boundary survey of the property shown.

CITY OF CHARLOTTE NORTH CAROLINA DEPARTMENT OF PUBLIC WORKS ENGINEERING DIVISION		
REVISIONS	PROPERTY TO BE ACQUIRED FOR Right Of Way Easement	JOB NO.
	PROPERTY OF GILDER EIGHTY ONE PROPERTY COMPANY	FILE NO.
DRAWN BY B.C.	CHECKED BY <i>[Signature]</i>	SHEET
CITY ENGINEER	DATE Jan. 12, 1984 SCALE 1" = 100'	OF