



This plat was prepared under my supervision
 N. C. Reg. Surveyor No. _____

NOTE: Property corners shown circled were located by actual survey. Bearings are based on Boundary Map by City of Charlotte,
 Dated, May 8, 1979

CITY OF CHARLOTTE

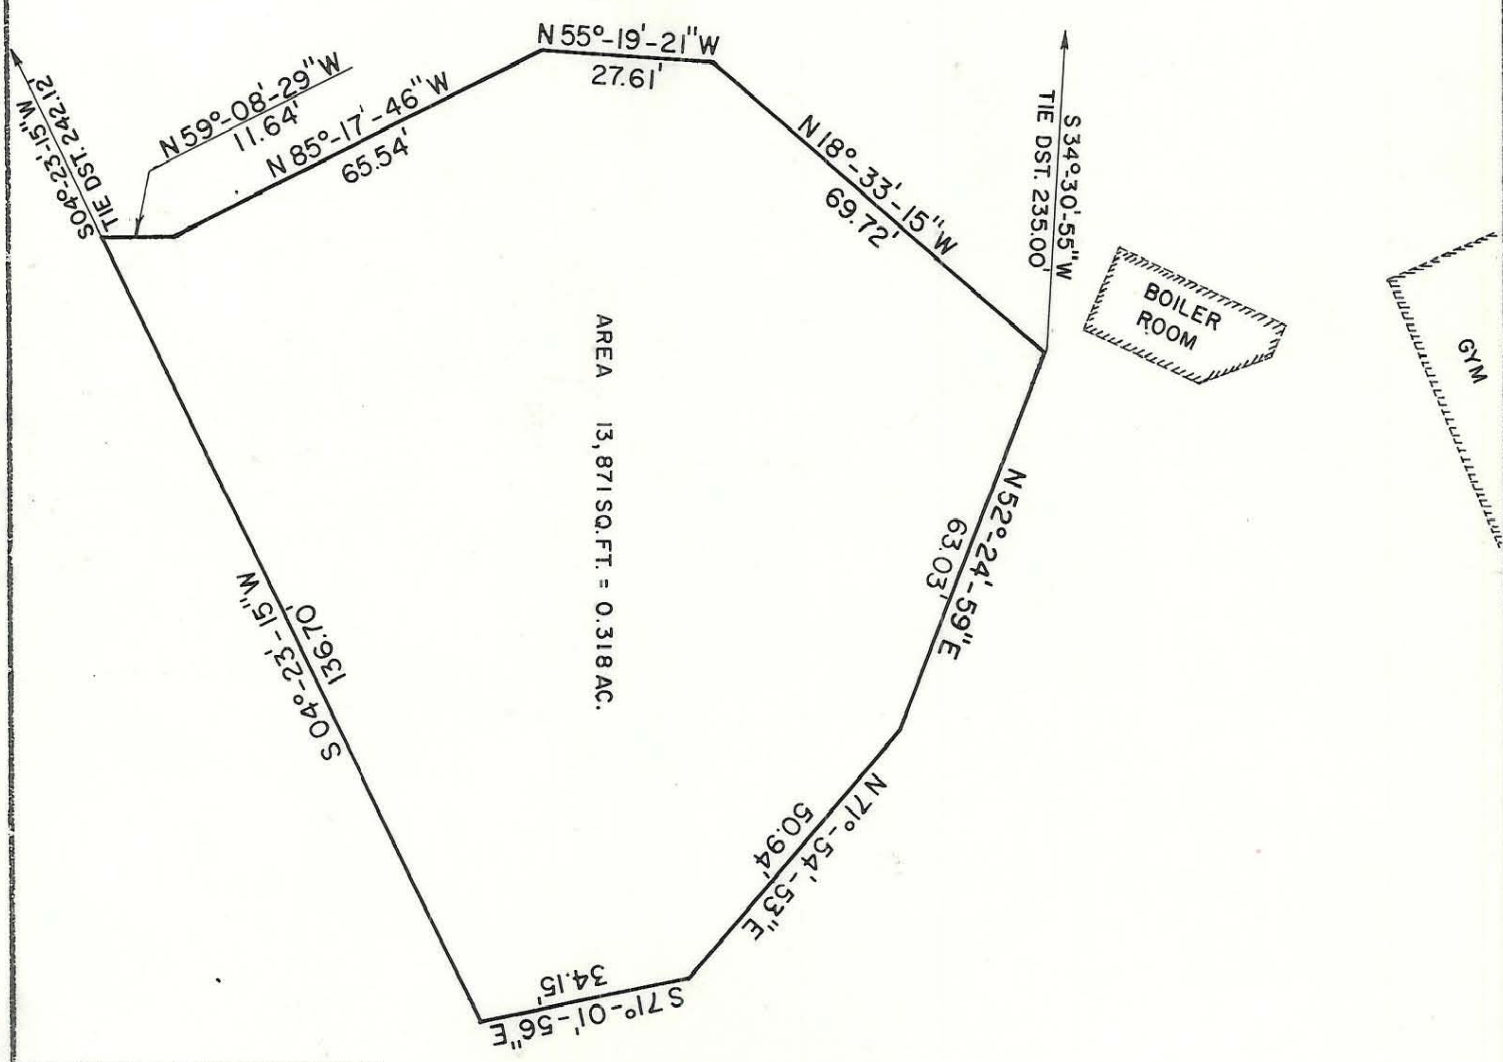

AREA 13,871 SQ. FT. = 0.318 AC.

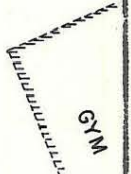

CITY OF CHARLOTTE

CITY OF CHARLOTTE NORTH CAROLINA DEPARTMENT OF PUBLIC WORKS ENGINEERING DIVISION		JOB NO.
BOUNDARY SURVEY MARION DIEHL RECREATION CENTER	PROPERTY OF CITY OF CHARLOTTE	FILE NO.
DRAWN BY A.T.	CITY ENGINEER	SHEET
CHECKED BY [Signature]	DATE SEPT. 21, 1983	OF
SCALE 1" = 30'		

DUNFAN, BARBER & CO. ENGINEERS

171-184-24