



NOTE:
 PROPERTY CORNERS SHOWN AS OPEN CIRCLES
 WERE LOCATED BY ACTUAL SURVEY. BEARINGS
 AND DISTANCES SHOWN IN PARENTHESES ARE
 BASED ON DEED INFORMATION. BEARINGS ARE
 BASED ON A MAP SHOWING A BOUNDARY SURVEY
 OF A PORTION OF PROPERTY OF THE CITY OF
 CHARLOTTE FOR PROPOSED PUBLIC HOUSING SITE
 AT ARCHDALE DRIVE AT WENSLEY DRIVE.

TOTAL AREA:
 53,199 Sq. Ft. = 1,221 Ac.
 AREA IN SANITARY SEWER R/W: 3,514 Sq. Ft. = 0.081 Ac.

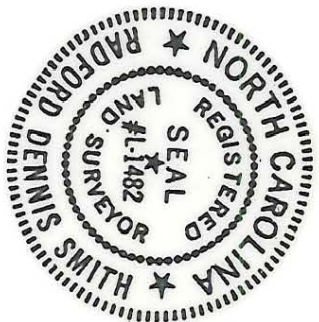

THIS PLAT WAS PREPARED
 UNDER MY SUPERVISION
R. Dennis Smith
 N.C. REG. SURVEYOR NO. L-1482.

 CHARLOTTE ENGINEERING DEPARTMENT		JOB NO. 510-00-539
REVISIONS	BOUNDARY SURVEY ARCHDALE DRIVE AT WENSLEY DRIVE	FILE NO.
DRAWN BY <i>RLB</i> CHECKED BY <i>RLB</i> <i>R. Dennis Smith</i> SURVEY SUPERV.	PROPERTY OF CITY OF CHARLOTTE	SHEET 1 OF 1
DATE 12/2/87	SCALE 1"=60'	

171-224-16