


Area Taken "A"

FROM	TO	DISTANCE	BEARING
1	2	34.51	S 38 41 53 W
2	3	75.61	S 29 21 39 E
3	4	57.60	S 80 7 51 E
4	5	19.85	N 29 14 8 W
5	6	17.12	Rad = 1095.92
6	7	48.30	N 59 21 58 W
7	8	21.38	N 29 5 20 E
8	1	35.41	Rad = 1095.92

Area Taken "B"

FROM	TO	DISTANCE	BEARING
9	10	30.25	N 34 25 54 E
10	11	97.46	N 24 43 44 E
11	12	187.68	N 43 14 38 E
12	13	65.95	N 46 45 22 W
13	14	299.15	S 38 41 53 W
14	9	78.72	Rad = 1195.92

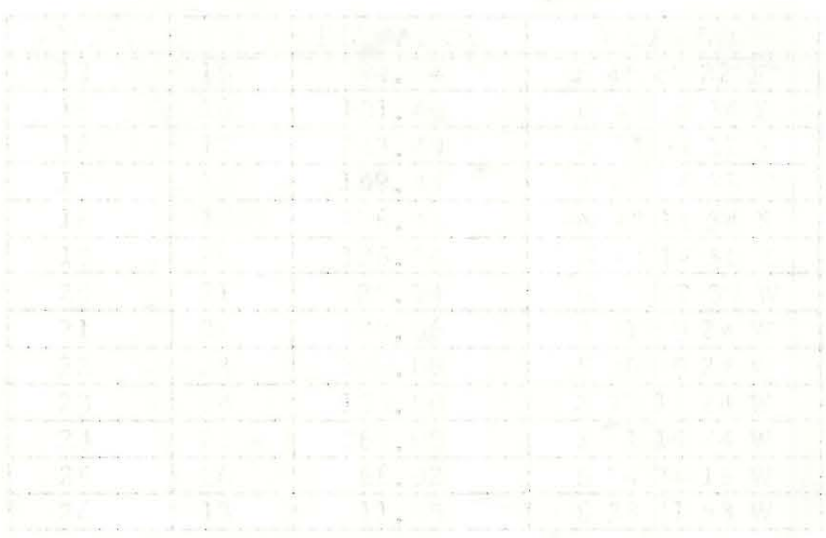

This plat was prepared under my supervision Stephen A. Gilbert  
 N. C. Reg. Surveyor No. L-1785

**NOTE:** Property corners shown circled were located by actual survey. Bearings are based on N.C. COORDINATE SYSTEM

This map was prepared for the purpose of right of way or easement acquisition only, and is not intended to be a boundary survey of the property shown.

CITY OF CHARLOTTE NORTH CAROLINA DEPARTMENT OF PUBLIC WORKS ENGINEERING DIVISION		
REVISIONS Const. Esmt, Craig 6/77 Dist., Craig 7/77	PROPOSED R/W SUGAR CREEK DREDGING PROJECT NO. 512-66-401 PROPERTY OF HARRY E. BUSH, JR. ET AL	JOB NO. FILE NO. SHEET 4 A OF
DRAWN BY M.C. CHECKED BY SA6 CITY ENGINEER	DATE 4-22-77      SCALE	