



This map was prepared for the purpose of right of way or easement acquisition only and it is not intended to be a boundary survey of the property shown.

The bearings and distances shown in parentheses are based on deed information.

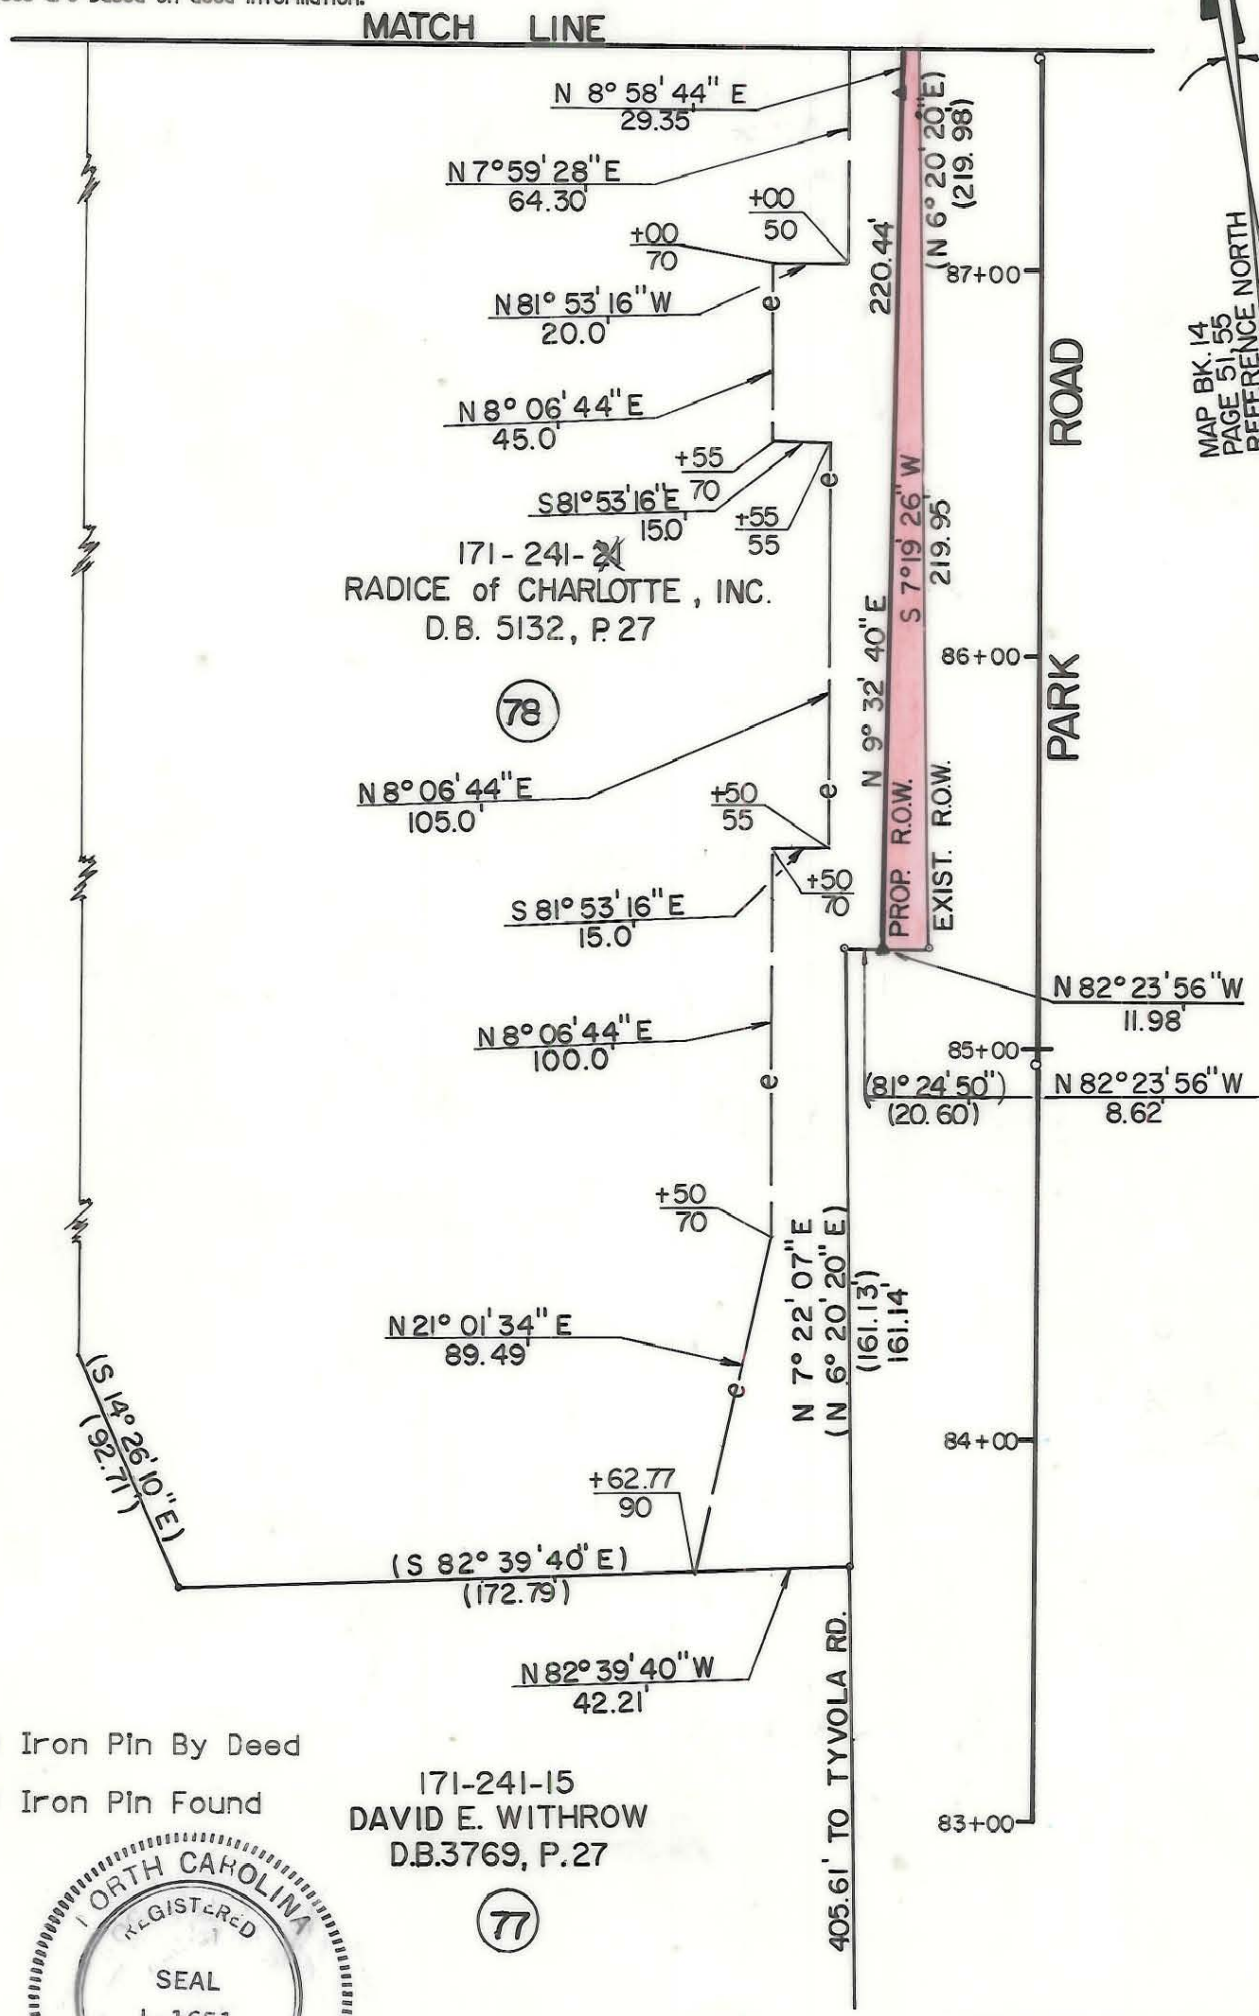

- Iron Pin By Deed
- Iron Pin Found

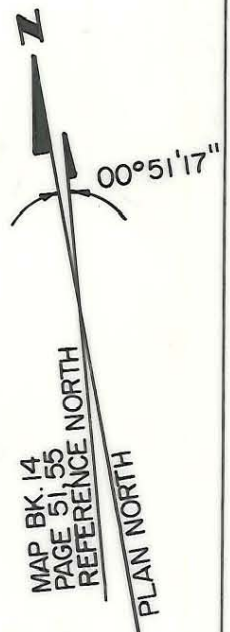

This plat was prepared under my supervision.  
*Robert A. Foy*  
N. C. Reg. Surveyor No. L-1651

**F H FLORENCE & HUTCHESON, INC.**  
CONSULTING ENGINEERS

<b>CHARLOTTE</b> ENGINEERING DEPARTMENT		JOB NO.
<b>PARK ROAD</b>		FILE NO.
PROPERTY OF		SHEET
<b>RADICE of CHARLOTTE, N.C.</b>		<b>78B/3</b>
DRAWN BY WBT CHECKED BY BGG <i>R. Dennis Smith</i> SURVEY SUPERVISOR	DATE 10/87	SCALE 1"=50'
		OF 63