

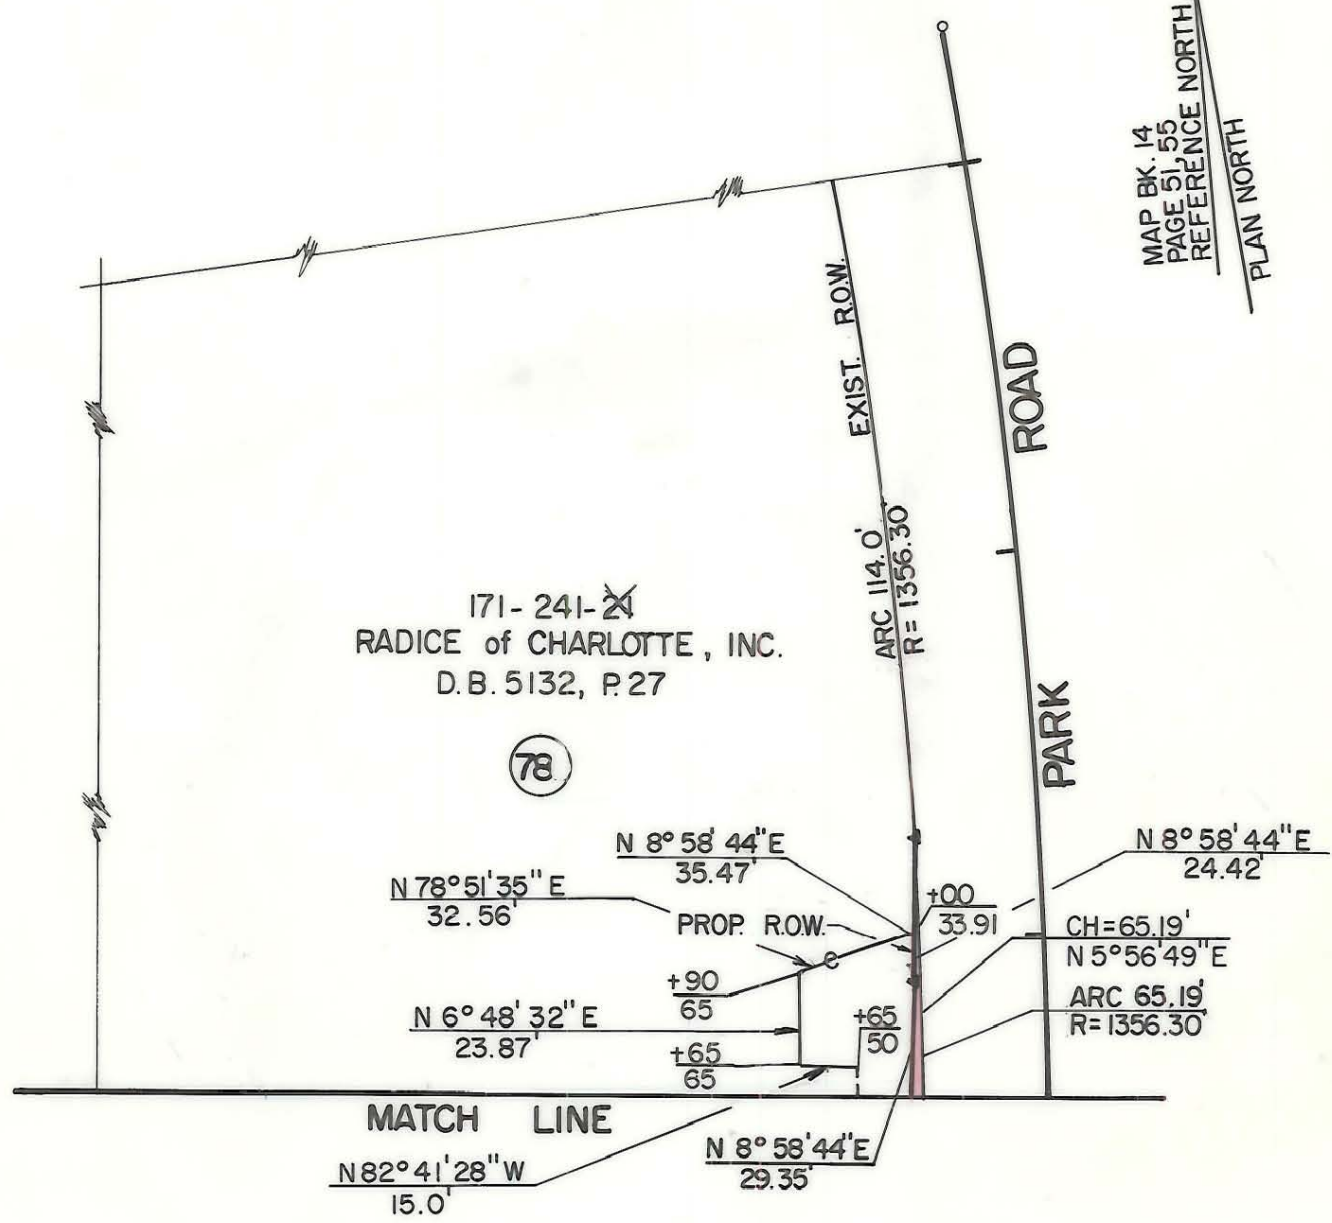


This map was prepared for the purpose of right of way or easement acquisition only and it is not intended to be a boundary survey of the property shown.



The bearings and distances shown in parentheses are based on deed information.

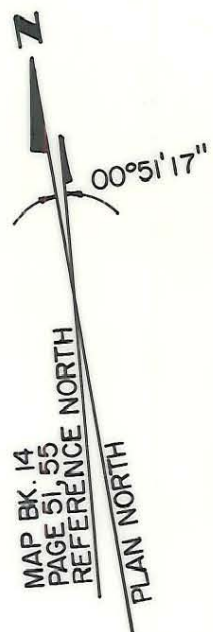

- Iron Pin By Deed
- Iron Pin Found

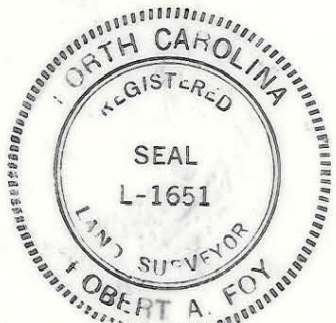

This plat was prepared under my supervision.
Robert A. Foy
 N. C. Reg. Surveyor No. L-1651

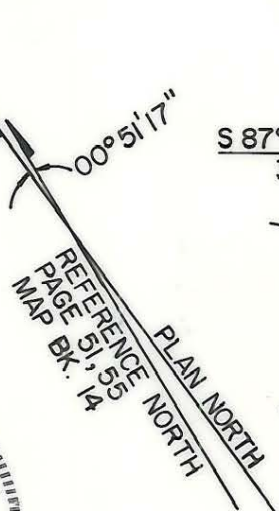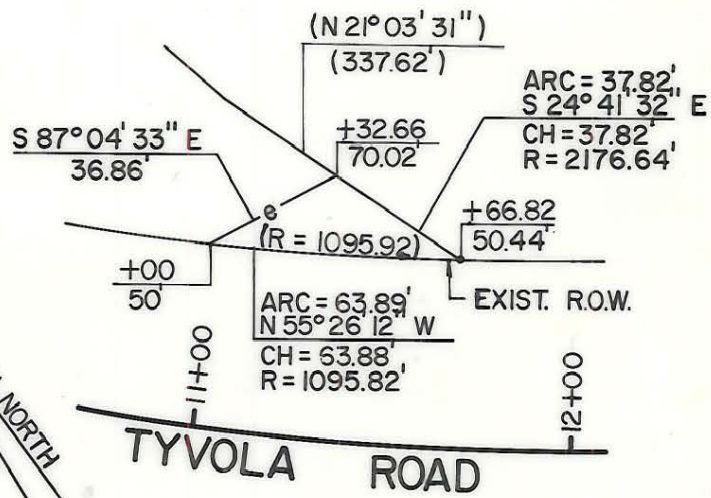

F FLORENCE & HUTCHESON, INC.
 CONSULTING ENGINEERS

CHARLOTTE ENGINEERING DEPARTMENT		
REVISIONS	PARK ROAD	JOB NO.
		FILE NO.
	PROPERTY OF	SHEET
	RADICE of CHARLOTTE, N.C.	78C/3
DRAWN BY WBT		OF
CHECKED BY BGG		63
<i>R. Dennis Smith</i> SURVEY SUPERVISOR	DATE 10/87	SCALE 1" = 50'