



This map was prepared for the purpose of right of way or easement acquisition only and it is not intended to be a boundary survey of the property shown.

The bearings and distances shown in parentheses are based on deed information.

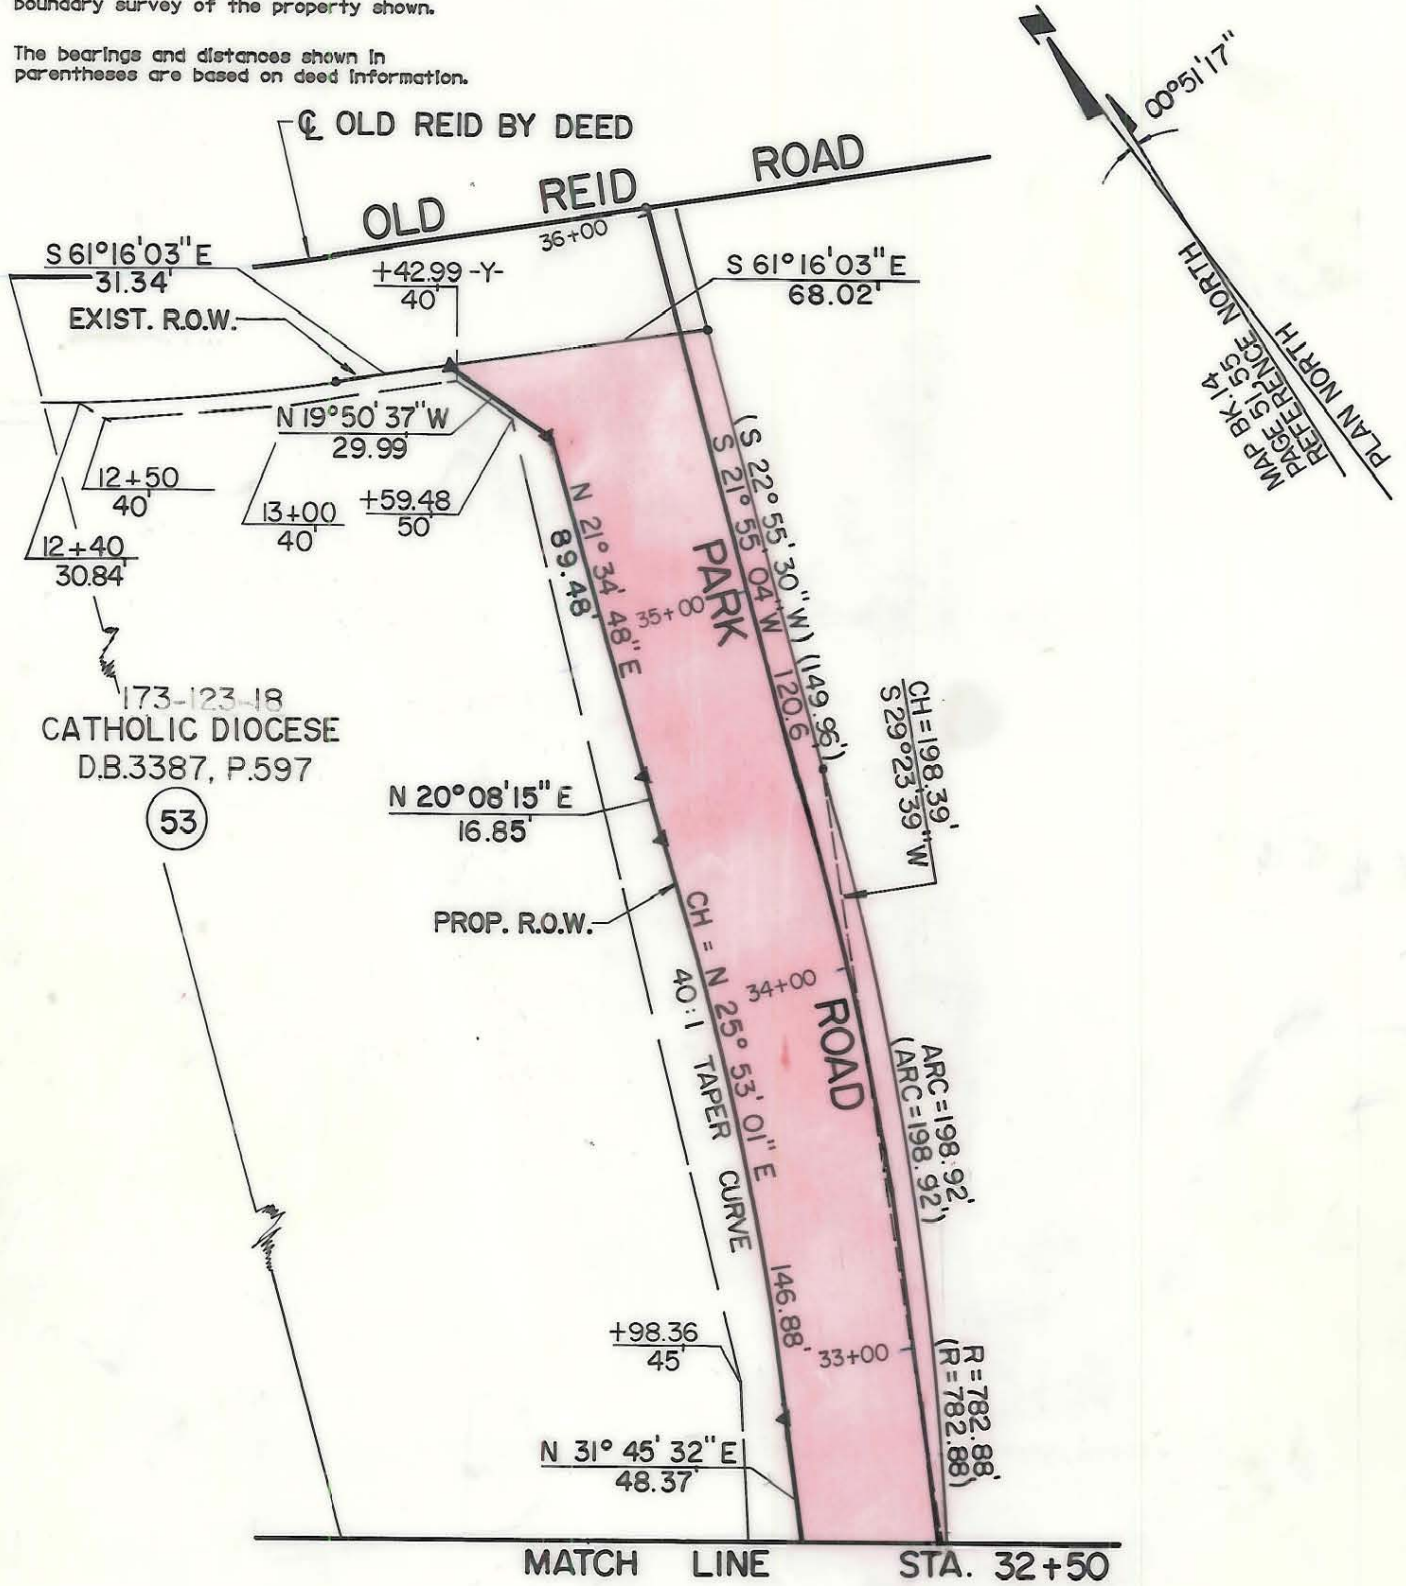

- Iron Pin By Deed
- Iron Pin Found

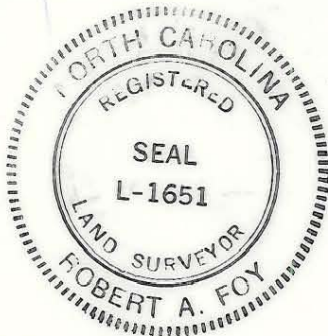

This plat was prepared under my supervision. *Robert A. Foy*
 N. C. Reg. Surveyor No. L-1651

F H FLORENCE & HUTCHESON, INC.
 CONSULTING ENGINEERS

CHARLOTTE ENGINEERING DEPARTMENT		JOB NO.
PARK ROAD		FILE NO.
PROPERTY OF CATHOLIC DIOCESE		SHEET 53C/3
DRAWN BY WBT	DATE 10/87	OF 63
CHECKED BY BGG		
<i>R. Dennis Smith</i> SURVEY SUPERVISOR		SCALE 1" = 50'

172-173-10