


Tax Code
 173 - 162 - ~~78~~
 B. F. PRESSON
 1852-143 / 1176-59
 TOTAL AREA 380,279 S.F. = 8.73 AC.±
 AREA TAKEN 1,994 S.F. = 0.046 AC.
 REMAINING AREA 378,285 S.F. = 8.64 AC.±

NOTE: Property corners shown circled were located by actual survey. Bearings are based on SURVEY PLAT BY HENRY L. PARNELL
 DATED: 7/29/81
 This map was prepared for the purpose of right of way or easement acquisition only, and is not intended to be a boundary survey of the property shown.

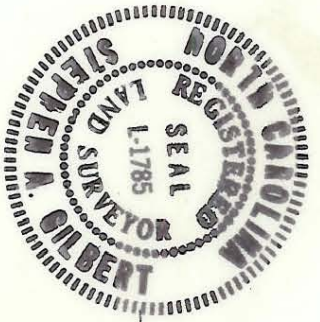

This plat was prepared under my supervision
Stephen Gilbert
 N. C. Reg. Surveyor No. L-1785

CITY OF CHARLOTTE NORTH CAROLINA DEPARTMENT OF PUBLIC WORKS ENGINEERING DIVISION		JOB NO.
R.O.W. TO BE ACQUIRED BY CITY OF CHARLOTTE	PROPERTY OF B. F. PRESSON	FILE NO.
REVISIONS	DRAWN BY M.S. CHECKED BY <i>[Signature]</i> CITY ENGINEER	SHEET 1 OF 1
DATE AUG. 28 1981	SCALE 1" = 50'	

173-162-87/95/94