
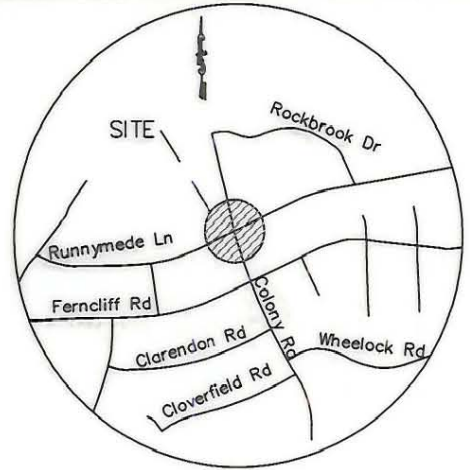


I, DAVID H. SNIDER, CERTIFY THAT THIS PLAT WAS PREPARED UNDER MY SUPERVISION AND THAT THE PLAT WAS PREPARED FOR THE PURPOSE OF ACQUISITION AND EASEMENTS ONLY, AND IS NOT INTENDED TO BE A BOUNDARY SURVEY OF PROPERTY SHOWN.

*David H. Snider* 12/21/01  
 DAVID H. SNIDER, NC P.L.S. L-2942 DATE

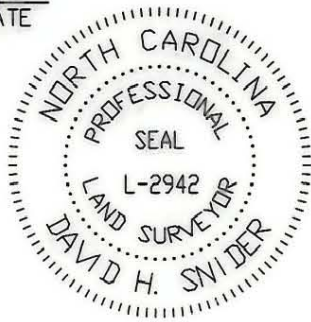

VICINITY MAP  
 NTS

LINE TABLE		
LINE	LENGTH	BEARING
(L1)	96.90	N02°39'40"W
(L2)	158.23	N01°04'30"E
(L3)	117.00	S82°51'40"E
(L4)	902.89	S87°59'45"W
(L5)	60.79	S64°04'50"W
(L6)	232.64	S64°04'50"W
(L7)	95.86	S64°04'50"W
(L8)	603.90	N17°56'20"W
(L9)	78.28	N78°36'55"W
(L10)	381.55	N15°02'00"E
(L11)	83.00	S44°14'40"E
(L12)	49.62	S55°15'00"E
(L13)	115.95	N72°23'30"E
(L14)	76.55	S89°14'10"E
(L15)	130.66	N64°08'30"E
(L16)	89.35	N60°34'00"E
(L17)	123.89	S75°52'50"E
(L18)	70.97	S41°15'50"E
(L19)	50.01	S76°43'00"E
(L20)	47.61	S36°22'40"E
(L21)	122.42	S56°31'50"E
(L22)	28.55	S74°12'20"E
(L23)	65.01	S51°52'20"E
(L24)	30.56	S83°34'30"E
(L25)	126.59	S52°19'50"E
(L26)	62.25	N63°26'10"E
(L27)	106.18	N81°20'00"E
(L28)	37.78	S75°28'40"E
(L29)	60.88	S55°08'10"E
(L30)	104.84	S74°28'10"E
(L31)	122.66	N38°52'20"E
(L32)	34.10	N66°32'00"E
(L33)	35.85	S46°44'30"E
(L34)	38.34	S26°51'30"E
(L35)	44.07	S83°43'20"E
(L36)	104.20	N76°09'50"E
(L37)	36.50	S65°55'40"E
(L38)	83.99	N75°25'20"E
(L39)	115.85	N53°15'20"E
(L40)	749.98	S14°20'10"E
(L41)	167.16	N23°55'00"W
(L42)	492.07	S16°51'40"E

1) BEARINGS AND DISTANCES SHOWN IN PARENTHESES ARE BASED ON RECORDED MAP INFORMATION.

ACQUISITION BY CITY  
 RECORDED IN DEED BOOK

DB 13882 - 916  
 DATE 08-02-02

CURVE TABLE				
CURVE	LENGTH	RADIUS	CHORD BEARING	CHORD LENGTH
(C1)	70.57	542.96	N51°31'36"W	70.52
(C2)	27.37	20.00	N24°52'20"E	25.29
(C3)	585.36	1402.40	N76°02'17"E	581.12
(C4)	29.59	20.00	S49°37'11"E	26.96
(C5)	163.56	876.45	N12°34'52"W	163.32
(C6)	382.15	360.86	N48°16'37"W	364.54

NCCRID NAD83



PREPARED BY:  
 CITY OF CHARLOTTE  
 ENGINEERING & PROPERTY MANAGEMENT  
 600 EAST FOURTH STREET  
 CHARLOTTE, NC 28208  
 704-336-2291

REVISIONS		CHARLOTTE ENGINEERING & PROPERTY MANAGEMENT	
		COLONY RD/RUNNYMEDE LANE INTERSECTION IMPROVEMENTS	JOB NO. 512-01-101 LAN#01101
		CHARLOTTE MECKLENBURG BOARD OF EDUCATION	FILE NO. SCHOOL-PLAT
		CHARLOTTE, MECKLENBURG CO., NC	SHEET 2
DRAWN BY DBS			OF 4
DATE 12/21/2001	CHECKED BY	SURVEY SUPVR. <i>DBS</i>	

175-071-01