

SUGAR

CREEK

N 0°-53'-45" E

60.0'

60.0'

JANE K. DUNCAN  
DEED 1444-G-25

N 89°-02'-30" W  
150.52'

19

Exist 36" R.C.R.

N 89° 02' 30" W  
150.58'

Wire fence

E Prop. 42" R.C.P. & 10' R/W


20

150.65'

N 89° 02' 30" W

WILLIAM K. CRANE  
DEED 1890-168

(E)

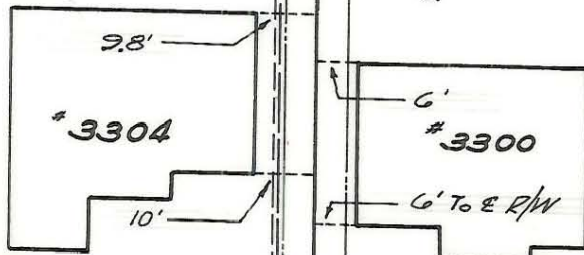

60.0'

60.0'

N 0°-57'-30" E

WESTFIELD

DR.

Note: All Shrubbery & Fences  
To Be Replaced

ROCKLYN PL.

CITY OF CHARLOTTE  
NORTH CAROLINA  
ENGINEERING DEPARTMENT

REVISIONS	
DRAWN BY	WHITE
CHECKED BY	CDP
	bj.D. Lucas CITY ENGINEER

STORM DRAIN R/W  
MYERS PARK MANOR

WESTFIELD DR.

DATE Aug. 1963 SCALE 1"=30'

JOB NO.	479
FILE NO.	E-134
SHEET	2
OF	3

A-7-H-66

173-173-14/15

A-7-H-66