

VICINITY MAP
Not to Scale

I, JACKIE W. BRIM, CERTIFY THAT THIS PLAT WAS PREPARED UNDER MY SUPERVISION AND THAT THE PLAT WAS PREPARED FOR THE PURPOSE OF EASEMENTS ONLY, AND IS NOT INTENDED TO BE A BOUNDARY SURVEY OF PROPERTY SHOWN.

Jackie W. Brim 5-2-2018
 JACKIE W. BRIM, NC P.L.S. L-4348 DATE




LEGEND

- REBAR, PIPE, OR PK NAIL FOUND
- CALCULATED POINT
- LINES SURVEYED
- LINES NOT SURVEYED
- STORM DRAINAGE EASEMENT (SDE)

NOTES:

- 1) BEARINGS AND DISTANCES SHOWN IN PARENTHESES ARE BASED ON RECORDED INFORMATION, MB 16-129 SEE ALSO RECORD DEEDS AS NOTED
- 2) TOTAL AREA 6,116 SQ.FT.
- 3) STORM DRAINAGE EASEMENT 375 SQ.FT.
- 4) AREA REMAINING 6,116 SQ.FT.

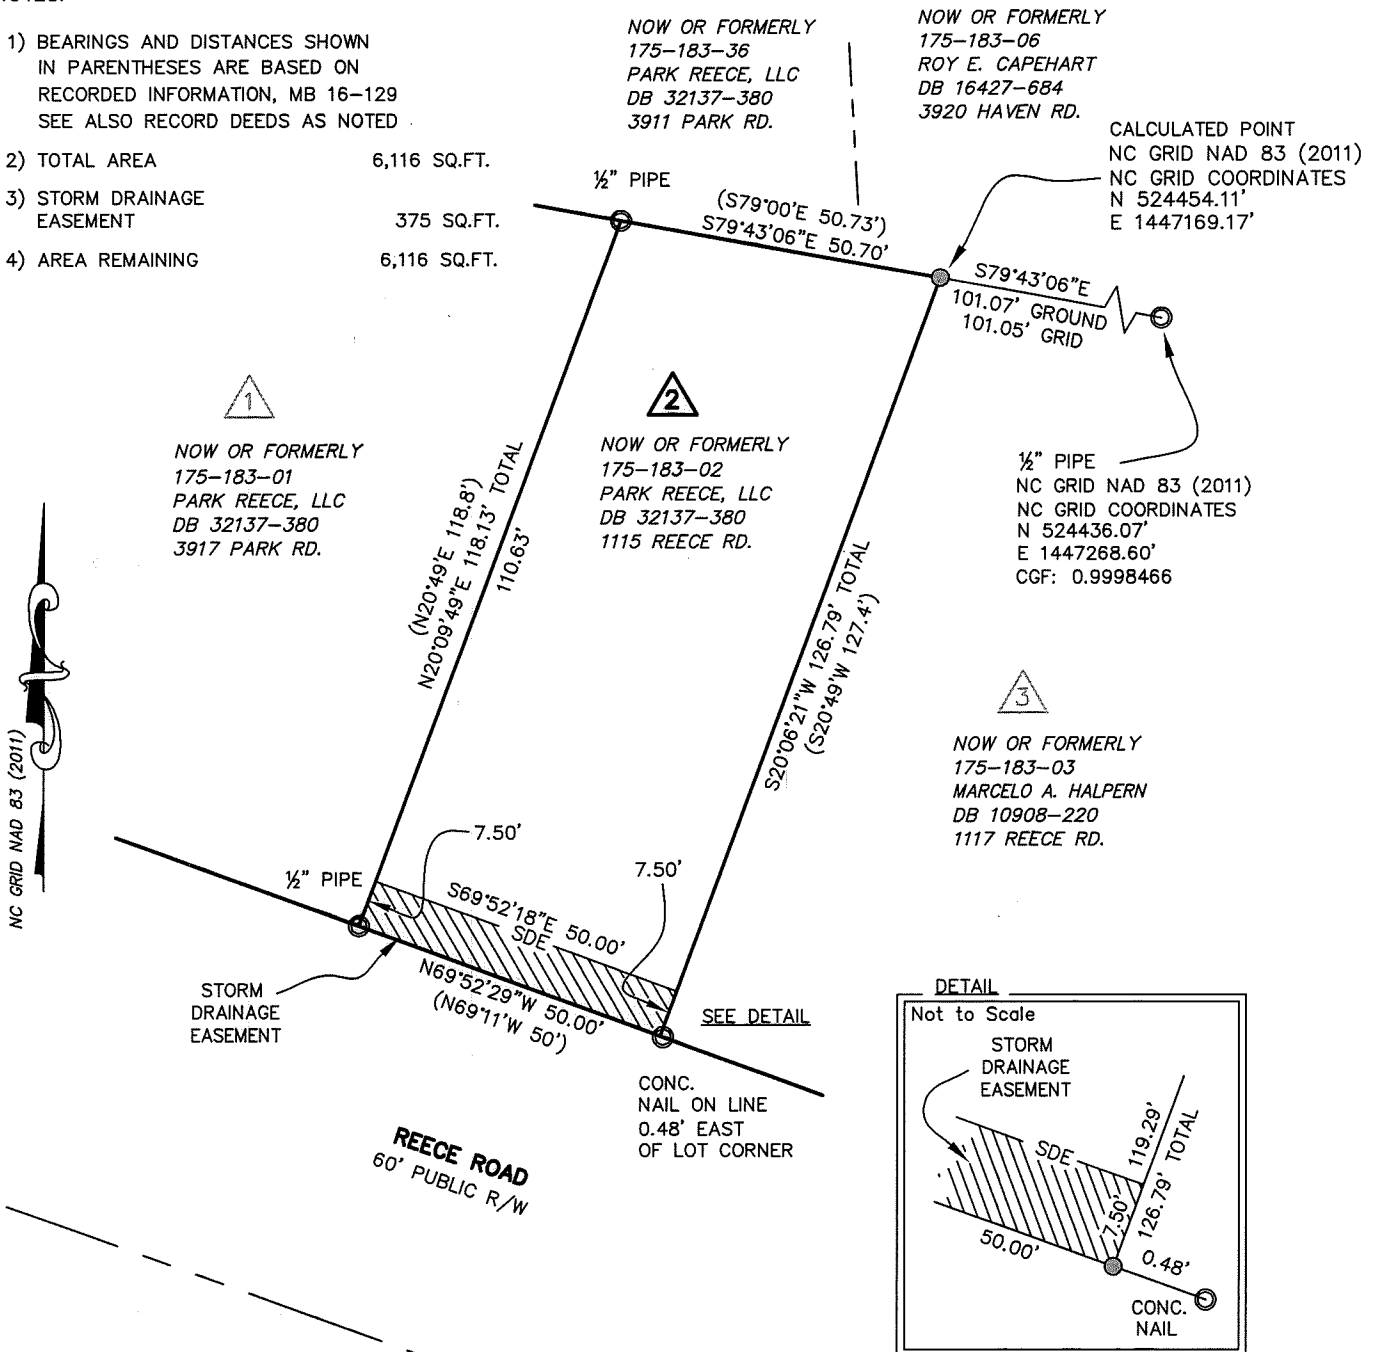

State of North Carolina
 County of Mecklenburg

I, _____, Review Officer of Mecklenburg County, certify that the map or plat to which this certification is affixed meets all statutory requirements for recording.

Review Officer _____ Date _____

PREPARED BY:
 CITY OF CHARLOTTE
 ENGINEERING & PROPERTY MANAGEMENT DEPT.
 600 EAST FOURTH STREET
 CHARLOTTE, NC 28208
 704-336-2291

 CHARLOTTE ENGINEERING & PROPERTY MANAGEMENT DEPARTMENT		
REVISIONS SCALE 1" = 30' DRAWN BY JPG DATE	PROJECT: 1109 REECE RD. STORM DRAINAGE IMPROVEMENT PROJECT OWNER(S): PARK REECE, LLC 1115 REECE RD. CHARLOTTE, MECKLENBURG CO., NC CHECKED BY GAI SURVEY SUPVR.	JOB NO. SWDES10042 FILE NO. SHEET 1 OF 1
P:\acadproj\Surproj\SWATER\MAINT\Reece Rd\1109\PLATS\PLAT 2.dwg		

DB 32675-375