

Match Line



BARCLAY DOWNS


U.S. STEEL and CARNEGIE
PENSION FUND
Deed 1860-77

DR.

BELK BROS. CO. &
J.B. IVEY CO.
Deed 2952-229
ENTRANCE "B"
Area = 8504.660 sq. ft.

J.V. PROPERTIES

BELK BROS. CO. &
J.B. IVEY CO.
Deed 2952-229
ENTRANCE "C"
Area = 8991.410 sq. ft.

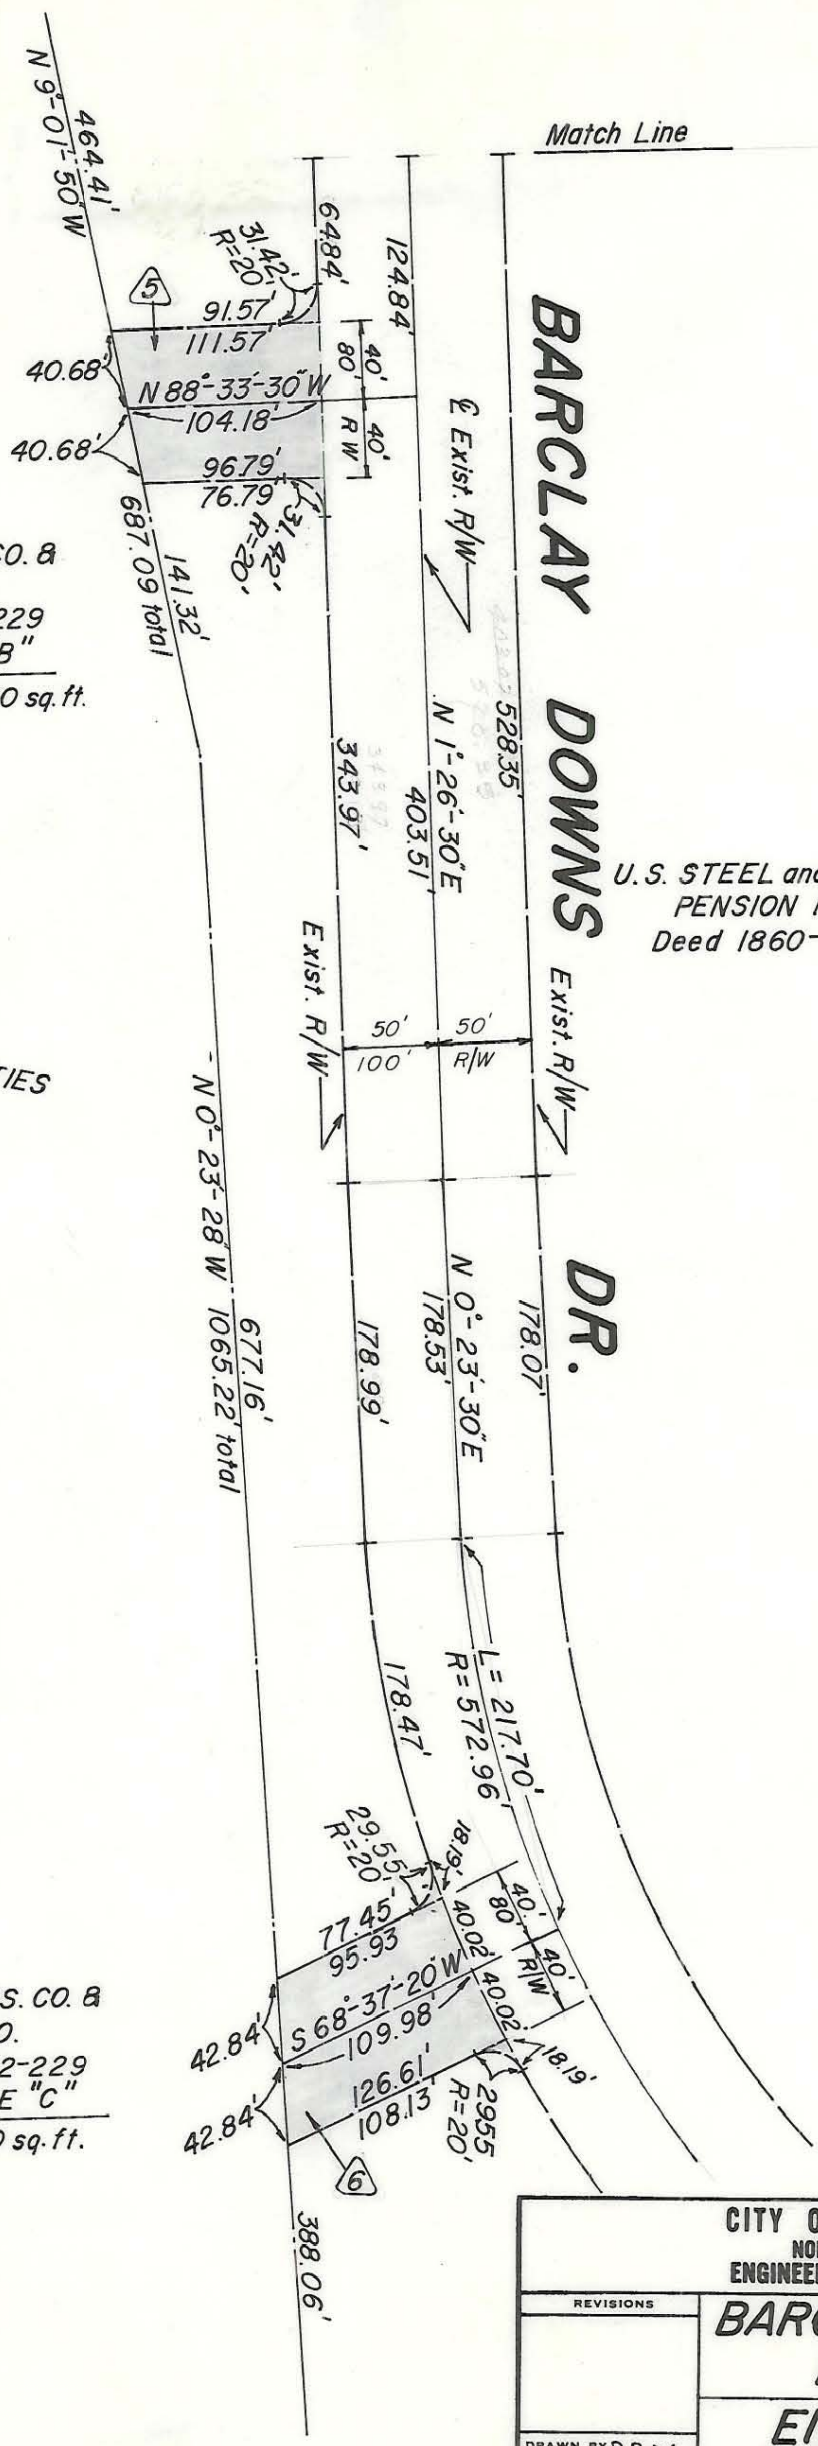

CITY OF CHARLOTTE NORTH CAROLINA ENGINEERING DEPARTMENT		JOB NO.
BARCLAY DOWNS DRIVE		FILE NO.
ENTRANCE "B" and "C"		SHEET 3
DATE JULY, 68		OF 3
REVISIONS	DRAWN BY R.R.W	CITY ENGINEER
	CHECKED BY C.D.R.	SCALE 1" = 100'

A-7-K-93 3053