


This map was prepared for the purpose of right of way or easement acquisition only and it is not intended to be a boundary survey of the property shown.

The bearings and distances shown in parentheses are based on deed information.

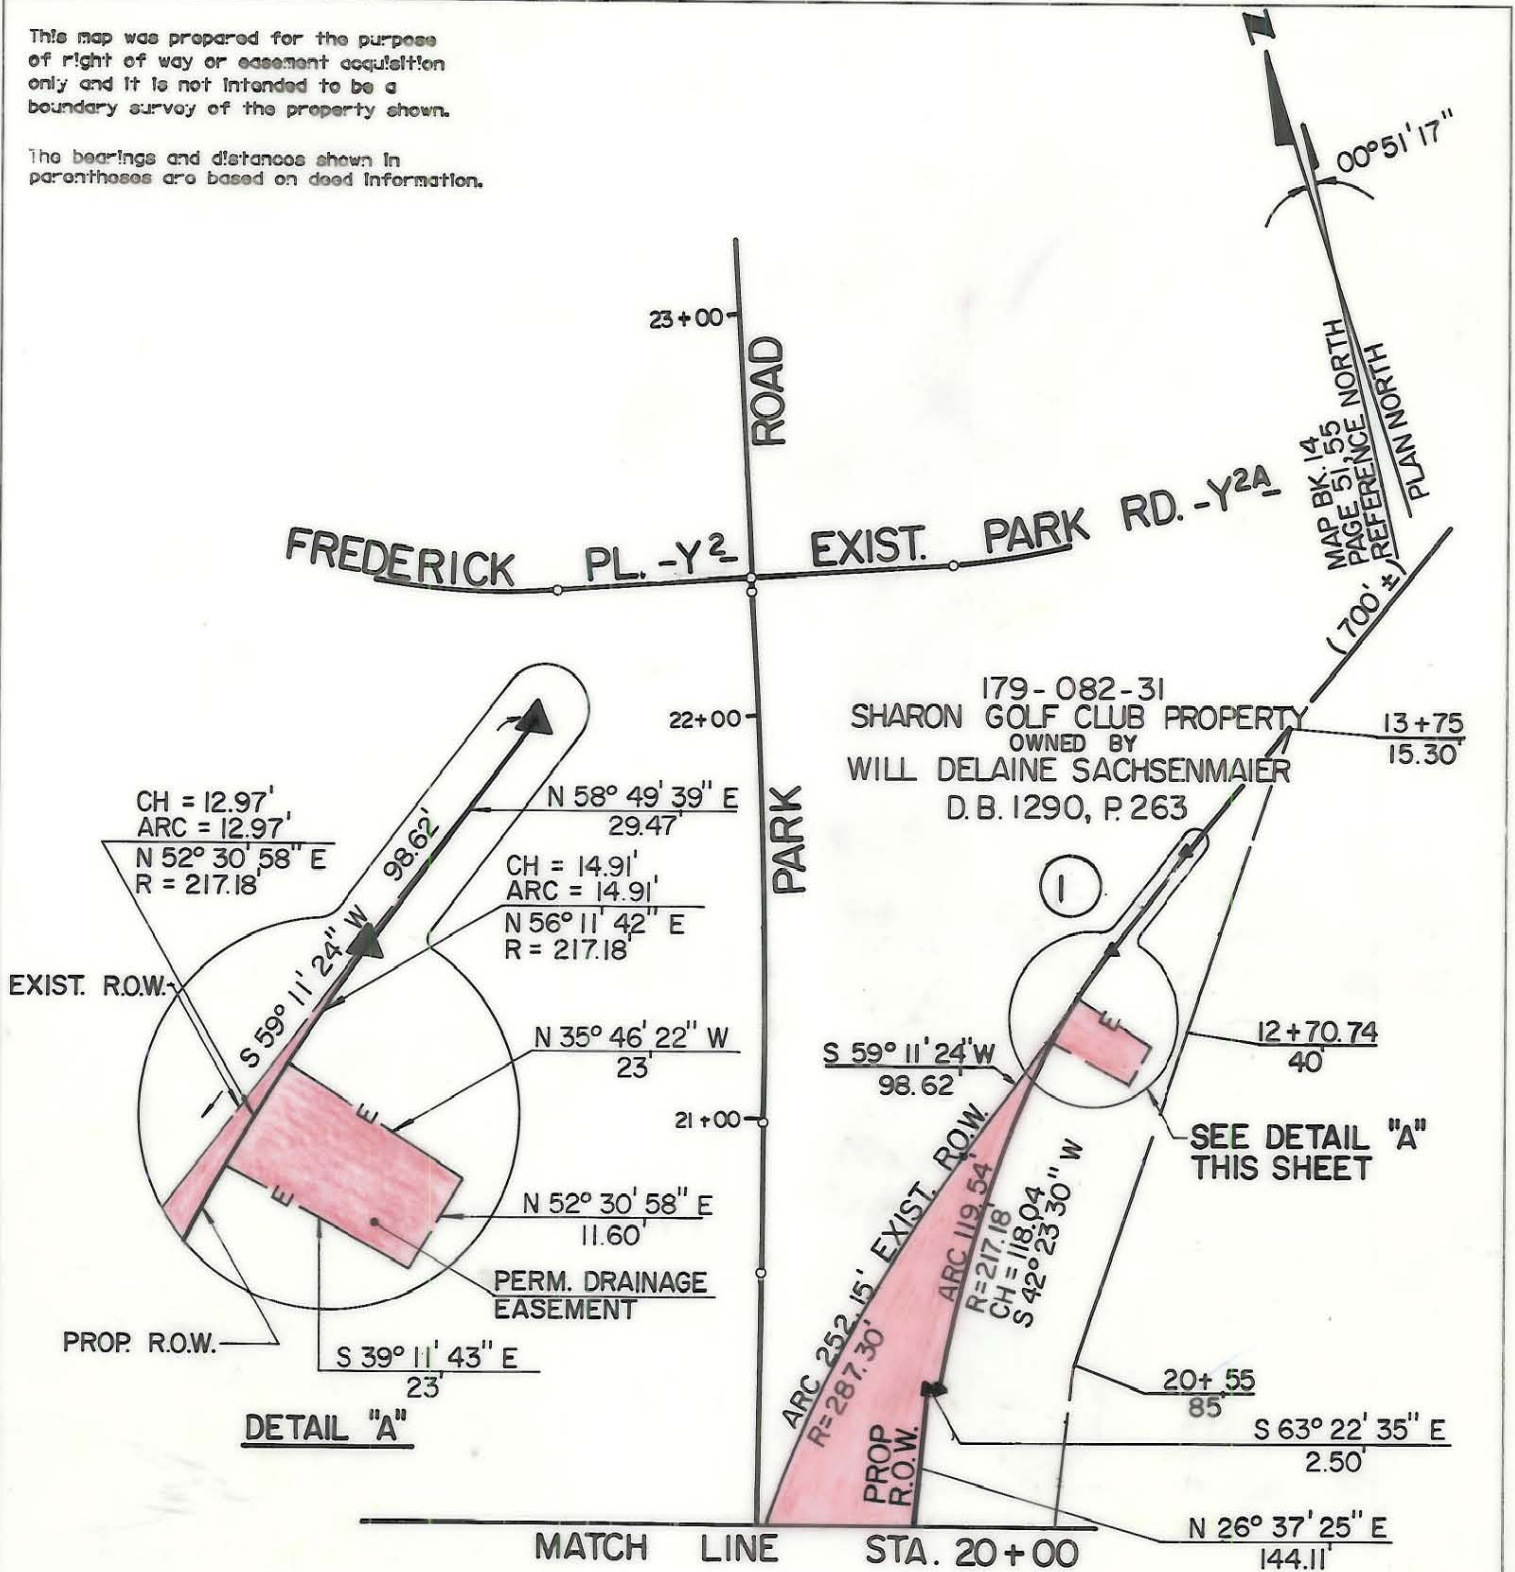

● Iron Pin By Deed

○ Iron Pin Found



This plat was prepared under my supervision. *Robert A. Foy*
N. C. Reg. Surveyor No. L-1651

FLORENCE & HUTCHESON, INC.
CONSULTING ENGINEERS

CHARLOTTE ENGINEERING DEPARTMENT		
REVISIONS	PARK ROAD	JOB NO.
		FILE NO.
	PROPERTY OF	SHEET
	SHARON GOLF CLUB PROPERTY	10/4
	WILL DELAINE SACHSENMAIER	OF
DRAWN BY WBT	DATE 10/87	SCALE 1" = 50'
CHECKED BY BGG		
<i>R. Dennis Smith</i> SURVEY SUPERVISOR		63