
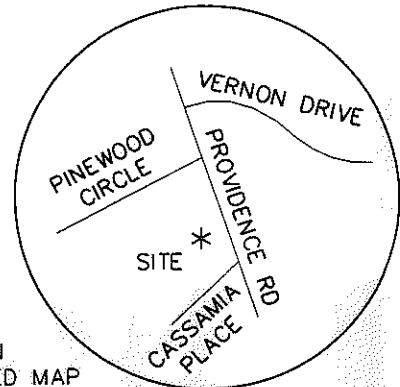


I, DAVID H. SNIDER, CERTIFY THAT THIS PLAT WAS PREPARED UNDER MY SUPERVISION AND THAT THE PLAT WAS PREPARED FOR THE PURPOSE OF EASEMENTS ONLY, AND IS NOT INTENDED TO BE A BOUNDARY SURVEY OF PROPERTY SHOWN.

*David H. Snider* 2/20/13  
 DAVID H. SNIDER, NC P.L.S. L-2942 DATE

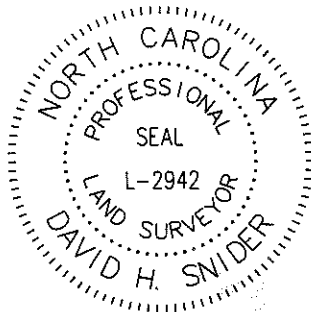

State of North Carolina  
 County of Mecklenburg

I, \_\_\_\_\_, Review Officer of Mecklenburg County, certify that the map or plat to which this certification is affixed meets all statutory requirements for recording.

NOTES:

- 1) BEARINGS AND DISTANCES SHOWN IN PARENTHESES ARE BASED ON RECORDED MAP INFORMATION.
- 2) TOTAL AREA 30,669 SQ.FT.
- 3) STORM DRAINAGE EASEMENT 3,230 SQ.FT.
- 4) AREA REMAINING 30,669 SQ.FT.

VICINITY MAP

not to scale  
 CITY TP  
 #5 REBAR W/CAP  
 N 526079.09  
 E 1456275.07  
 CGF 0.999842616

Review Officer \_\_\_\_\_ Date \_\_\_\_\_


| Line Table |        |             |
|------------|--------|-------------|
| Line #     | Length | Direction   |
| L1         | 1.88   | N15°04'49"W |
| L2         | 9.89   | N13°53'04"W |

TAX ID #181-05C-99  
 PINWOOD PROVIDENCE INVESTORS LLC,  
 A NORTH CAROLINA LIMITED  
 LIABILITY COMPANY  
 DB: 27485-262  
 1801 PINWOOD CIRCLE &  
 1914 PROVIDENCE RD.

TAX ID #181-051-15  
 DAVID E. PARSONS  
 DB: 25915-353  
 1811 PINWOOD CIRCLE


TAX ID #181-051-14  
 JOANNA P. ANDRINOPOULOS  
 DB: 8621-195  
 1928 PROVIDENCE ROAD

TAX ID #181-051-13  
 RONALD DAVID WOOTTEN AND  
 TIMOTHY NEAL HAMILTON  
 DB: 8603-162  
 1930 PROVIDENCE ROAD

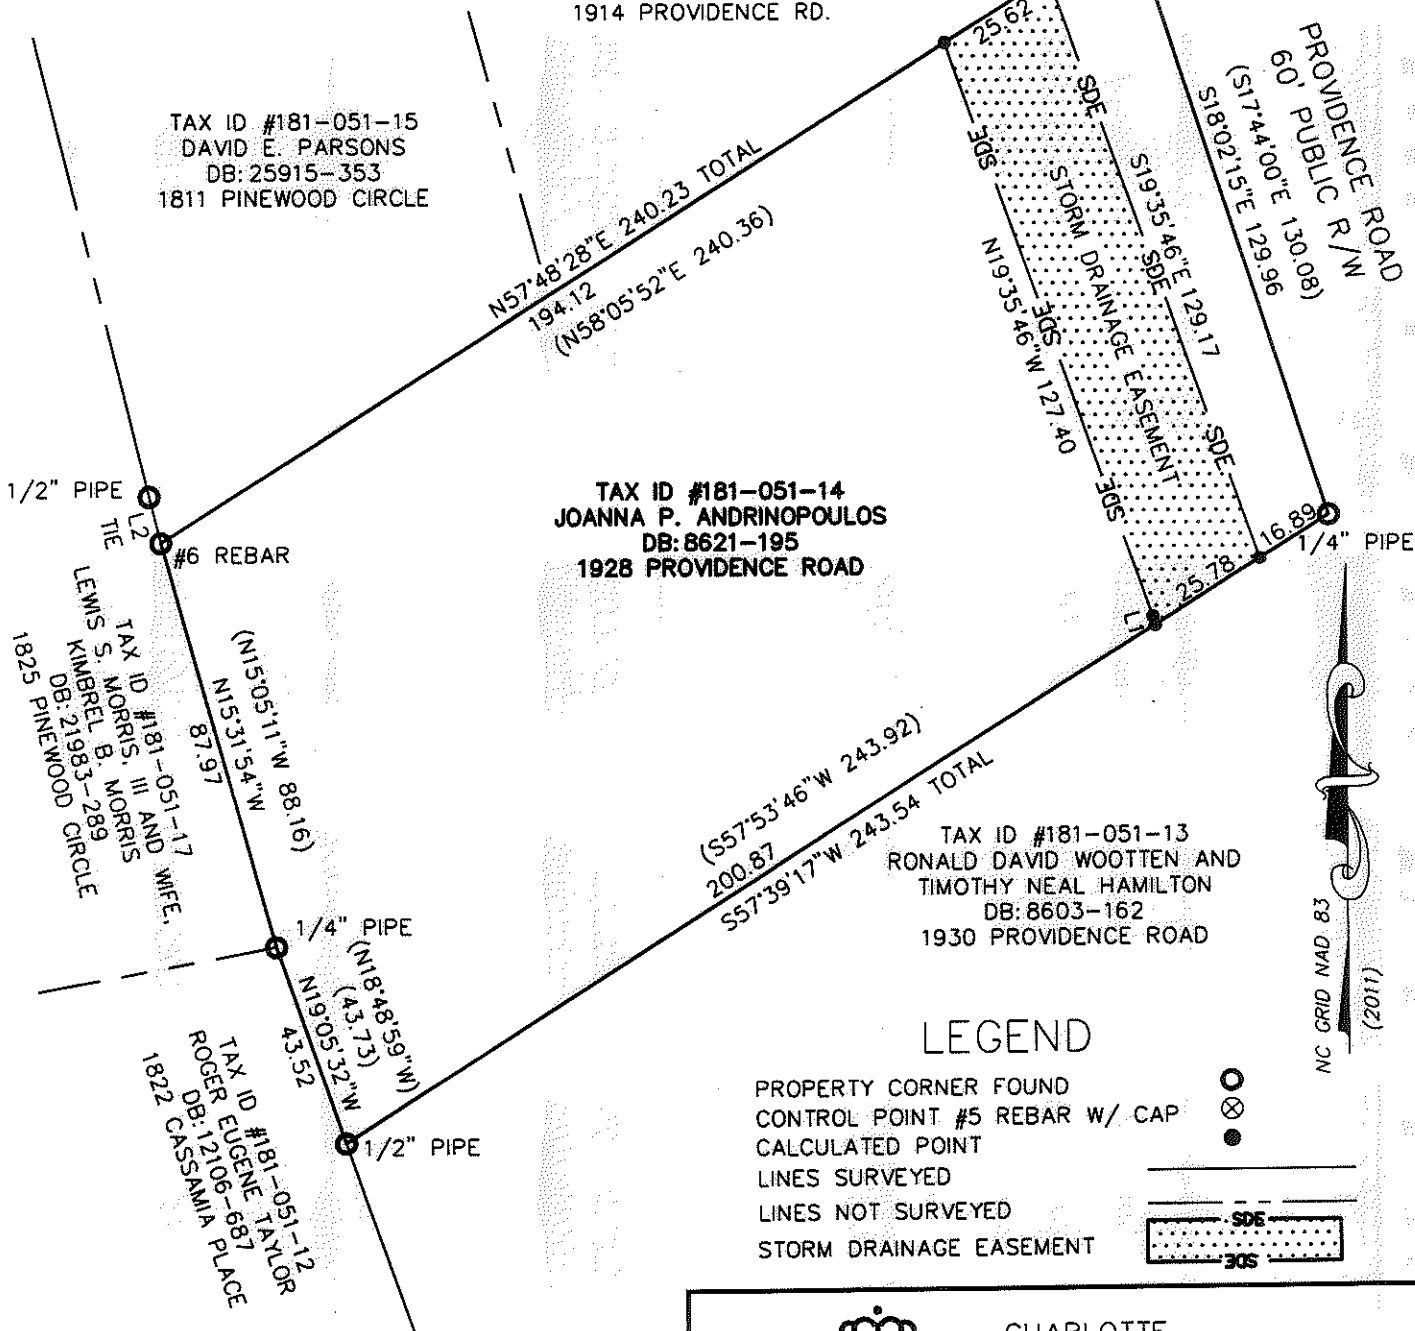

LEGEND

- PROPERTY CORNER FOUND
- CONTROL POINT #5 REBAR W/ CAP
- CALCULATED POINT
- LINES SURVEYED
- LINES NOT SURVEYED
- STORM DRAINAGE EASEMENT

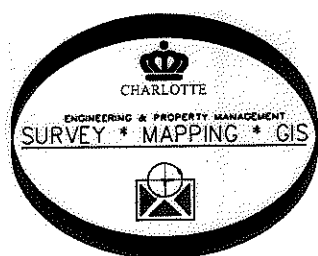

PREPARED BY:  
 CITY OF CHARLOTTE  
 ENGINEERING & PROPERTY MANAGEMENT  
 600 EAST FOURTH STREET  
 CHARLOTTE, NC 28208  
 704-336-2291

| <br>CHARLOTTE<br>ENGINEERING & PROPERTY MANAGEMENT DEPARTMENT  |   |                         |
|----------------------------------------------------------------|---|-------------------------|
| REVISIONS                                                      | <b>1928 PROVIDENCE ROAD<br/>           STORM WATER MAINTENANCE<br/>           IMPROVEMENT PROJECT</b> | JOB NO.<br>514-93-096   |
|                                                                |   | FILE NO.                |
| SCALE<br>                                                      | OWNER:<br><b>JOANNA P. ANDRINOPOULOS<br/>           TAX ID #181-051-14</b>                            | SHEET<br>1              |
| DRAWN BY<br>JBB                                                | CHARLOTTE, MECKLENBURG CO., NC                                                                        | OF<br>1                 |
| DATE:                                                          | CHECKED BY GI                                                                                         | SURVEY SUPVR. <i>DK</i> |
| P:\Surproj\SWATER\MAINT\PROVIDENCE RD\1928\TAX ID 18105114.dwg |   |                         |