


NOTE: Property corners shown circled were located by actual survey. All distances are horizontal distances unless otherwise noted. Bearings are based on NAD83 State Plane Grid.

This map was prepared for the purpose of easement acquisition only, and is not intended to be a boundary survey of the property shown.

I, Tony B. Sanders, certify that this map was drawn under my supervision from an actual field survey made under my supervision.

*Tony B. Sanders*  
 N. C. Registered Land Surveyor L-3222

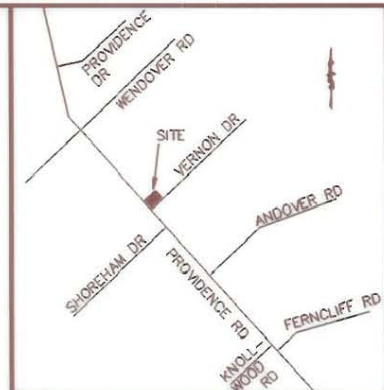

VICINITY MAP (N.T.S.)

EDWARD F., JR. &  
 ANNE M. SYKES  
 TAX CODE 181-071-08  
 LOT 24 BLK 16 PG MAP 4-275  
 DB 4838 PG 952

NOTES

- 1) BEARINGS & DISTANCES SHOWN IN PARENTHESES ARE BASED ON DEED & PLAT INFORMATION.

LEGEND


- EIP IRON PIN FOUND
- TEMP. CONST. ESMT. AREA
- PERM. S/W & UTILITY ESMT. AREA

(20)


WALLACE W. JR. & DIANE H. GREGORY  
 TAX CODE 181-071-06  
 LOT 2 BLK 16 MAP 4-275  
 DB 3917 PG 052

(19)

MARION S. & SARAH G. WATSON  
 TAX CODE 181-071-07  
 LOT 1 BLK 16 MAP 4-275  
 DB 3053 PG 051

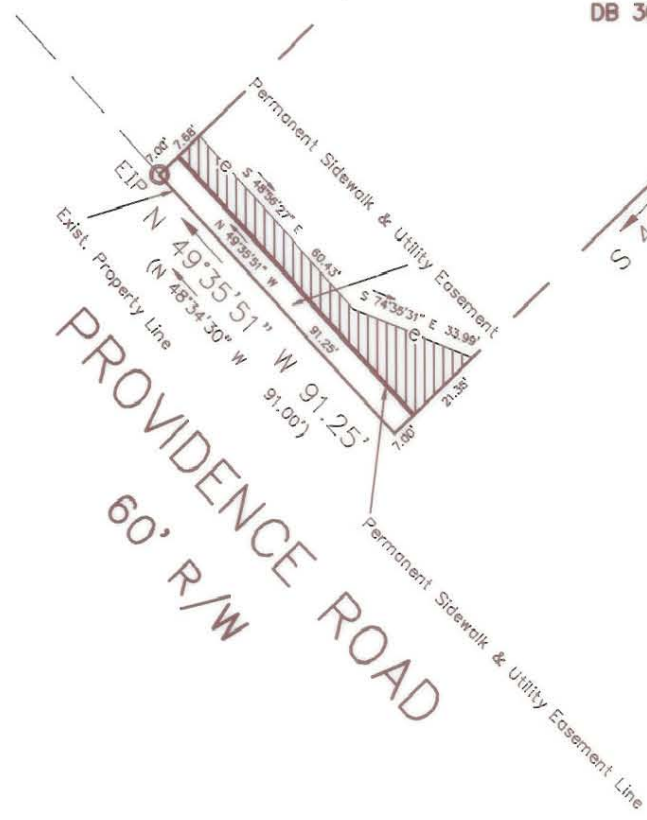

GRAPHIC SCALE

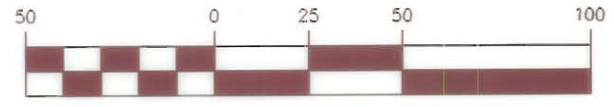

( IN FEET )  
 1 inch = 50 feet

TABLE	OF	AREAS
TOT PROP 3053-051		27,337 SF
PERMANENT SIDEWALK & UTILITY EASEMENT		639 SF
REMAINING AREA		26,698 SF
TEMPORARY CONSTRUCTION EASEMENT		880 SF

		CHARLOTTE ENGINEERING DEPARTMENT	
REVISIONS 6/24/94 CN 9/26/94 CN		<b>PROVIDENCE ROAD          SIDEWALK</b>	
DRAWN BY: CN CHECKED BY: TS T. SANDERS SURVEY SUPVR.		PROPERTY OF: MARION S. & SARAH G. WATSON CHARLOTTE, MECKLENBURG CO., NC	
DATE: 02/03/94		SCALE: 1" = 50'	
		JOB NO. 11993	DWG NO. 19
		SHEET 1	OF 1

8082 662 181-071-07/29