


NOTE: Property corners shown circled were located by actual survey. All distances are horizontal distances unless otherwise noted. Bearings are based on NAD83 State Plane Grid.

This map was prepared for the purpose of easement acquisition only, and is not intended to be a boundary survey of the property shown.

I, Tony B. Sanders, certify that this map was drawn under my supervision from an actual field survey made under my supervision.

*Tony B. Sanders*  
 N. C. Registered Land Surveyor L-3222

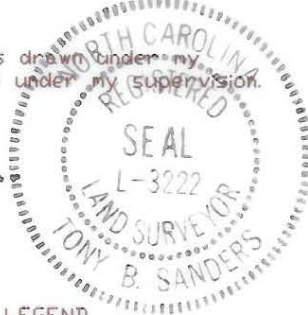

VICINITY MAP (N.T.S.)

NOTES

- 1) BEARINGS & DISTANCES SHOWN IN PARENTHESES ARE BASED ON DEED & PLAT INFORMATION.

LEGEND

- EIP ○ IRON PIN FOUND
- ▨ TEMP. CONST. ESMT. AREA
- ▭ PERM. S/W & UTILITY ESMT. AREA
- PSWE


WILLIE T. BAILEY  
 TAX CODE 181-072-15  
 LOT 4 MAP 4-275  
 DB 3633 PG 324

①7  
 ELIZABETH W. MATTHEWS  
 TAX CODE 181-072-17  
 LOT 2 BLK 17 MAP 4-275  
 DB 1391 PG 69


①6  
 CROWELL, JR. & DAPHNE M. LITTLE  
 TAX CODE 181-072-18  
 LOT 3 BLK 17 MAP 4-275  
 DB 7944 PG 970

THADDEUS A., JR.  
 & MARY H. ADAMS  
 TAX CODE 181-072-23  
 LOT 4 BLK D MAP 4-207  
 DB 1176 PG 276

①5  
 BARRY G. HITCHNER  
 TAX CODE 181-072-19  
 LOT 1 MAP 4-207  
 DB 3954 PG 641

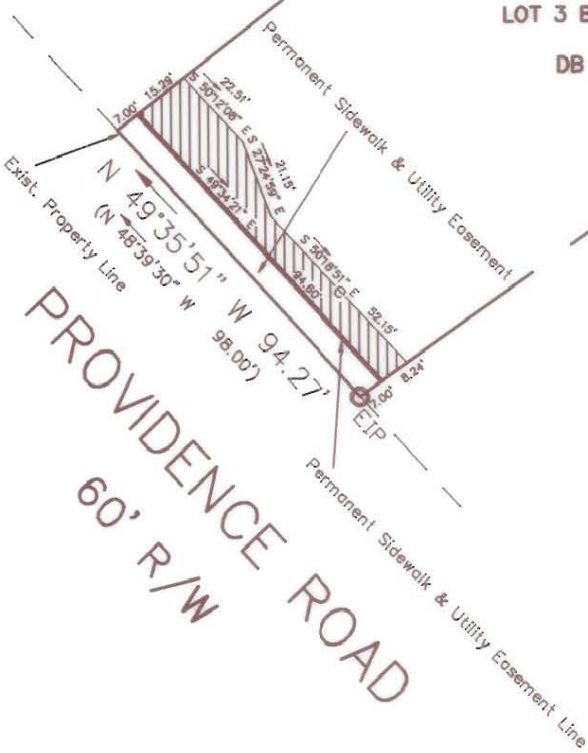

GRAPHIC SCALE

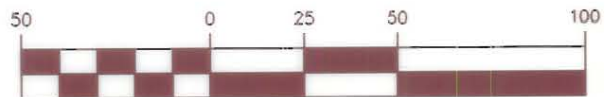

( IN FEET )  
 1 inch = 50 feet

TABLE	OF	AREAS
TOT PROP	1510-531	30,049 SF
PERMANENT SIDEWALK & UTILITY EASEMENT		656 SF
REMAINING AREA		29,393 SF
TEMPORARY CONSTRUCTION EASEMENT		984 SF

 CHARLOTTE ENGINEERING DEPARTMENT		JOB NO. 11993
<b>PROVIDENCE ROAD          SIDEWALK</b>		DWG NO. 16
PROPERTY OF: <b>JAMES B., JR. &amp;          EILEEN GREENWOOD</b> CHARLOTTE, MECKLENBURG CO., NC		SHEET 1
REVISIONS 5/24/94 CN 9/26/94 CN 3/23/95 CN	DRAWN BY: CN CHECKED BY: TS T. SANDERS SURVEY SUPVR.	OF 1
DATE: 02/03/94      SCALE: 1" = 50'		

8/48

341

181-072-18