

I, DAVID H. SNIDER, CERTIFY THAT THIS PLAT WAS PREPARED UNDER MY SUPERVISION AND THAT THE PLAT WAS PREPARED FOR THE PURPOSE OF ACQUISITION AND EASEMENTS ONLY, AND IS NOT INTENDED TO BE A BOUNDARY SURVEY OF PROPERTY

*David H. Snider* 7/6/99  
 DAVID H. SNIDER, NC P.L.S. L-2942 DATE



**ANDOVER RD**  
 50' R/W

DAVID E HART  
 & WF RACHEL  
 TAX CODE: 181-102-11  
 DB: 3418 0122

MARTIN D HOLLIFIELD  
 & WF JUDITH R  
 TAX CODE: 181-102-10  
 DB: 4203 0841


PROPOSED 10" SAN. SEWER  
 AND 15' R/W

FAITH G BARRINGER  
 TAX CODE: 181-102-12  
 DB: 3692 0905


EXIST. SANITARY SEWER  
 RIGHT-OF-WAY  
 TO BE ABANDONED

CAMERON FAISON Jr.  
 & WF DIANA  
 TAX CODE: 181-102-07  
 DB: 6206 0794


CHARLES L POWERS  
 & WF MARY SLOAN  
 TAX CODE: 181-102-06  
 DB: 5022 0763

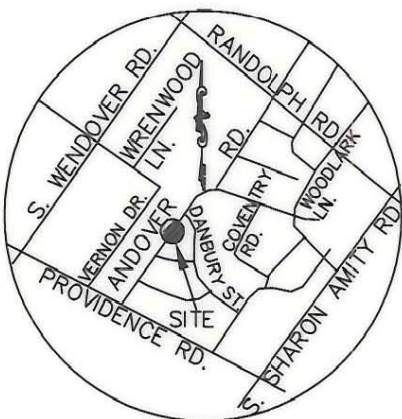

**VICINITY MAP**  
 NOT TO SCALE

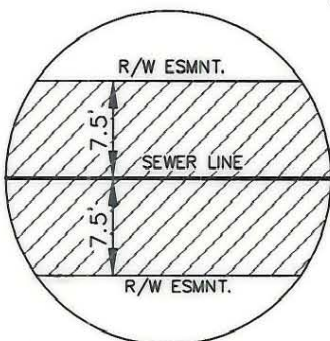

**R/W ESMNT. DETAIL**  
 NOT TO SCALE

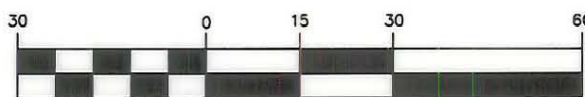

( IN FEET )

1 inch = 30 ft.

**LEGEND:**

- IRON PIN FOUND
- PROPOSED SEWER MANHOLE
- PERMANENT SANITARY SEWER ESMNT.
- EXISTING SANITARY SEWER ESMNT.
- EXIST. SAN. SEWER R/W TO BE ABANDONED

PREPARED BY:  
 CITY OF CHARLOTTE  
 ENGINEERING DEPARTMENT  
 600 EAST FOURTH STREET  
 CHARLOTTE, NC 28208  
 704-336-2291

		<b>CHARLOTTE</b>	
ENGINEERING DEPARTMENT			
REVISIONS	SANITARY SEWER RELOCATION ANDOVER ROAD	JOB NO. 671-96-701	LAN#96701
	STORM DRAINAGE IMPROVEMENT PROJECT	FILE NO.	PLAT1
	EASEMENT ACQUISITION OF DAVID E HART & WF RACHEL	SHEET	1
DRAWN BY DBS	CHARLOTTE, MECKLENBURG CO., NC	OF	1
CHECKED BY	DATE 1/28/99	SCALE 1"=30'	
SURVEY SUPVR. <i>DA</i>			

181-102-11