


NOTE: Property corners shown circled were located by actual survey. All distances are horizontal distances unless otherwise noted. Bearings are based on NAD83 State Plane Grid.

This map was prepared for the purpose of easement acquisition only, and is not intended to be a boundary survey of the property shown.

I, Tony B. Sanders, certify that this map was prepared under my supervision from an actual field survey made under my direct supervision.

Tony B. Sanders
 N. C. Registered Land Surveyor L-3222

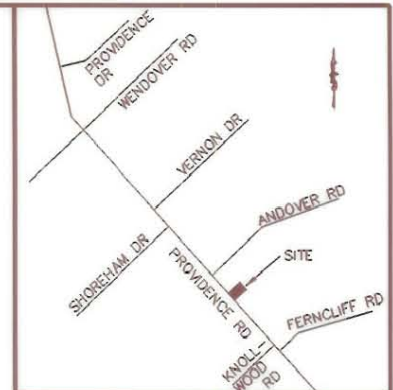


VICINITY MAP (N.T.S.)

NOTES


- 1) BEARINGS & DISTANCES SHOWN IN PARENTHESES ARE BASED ON DEED & PLAT INFORMATION.

LEGEND

- EIP IRON PIN FOUND
- TEMP. CONST. ESMT. AREA
- PERM. S/W & UTILITY ESMT. AREA

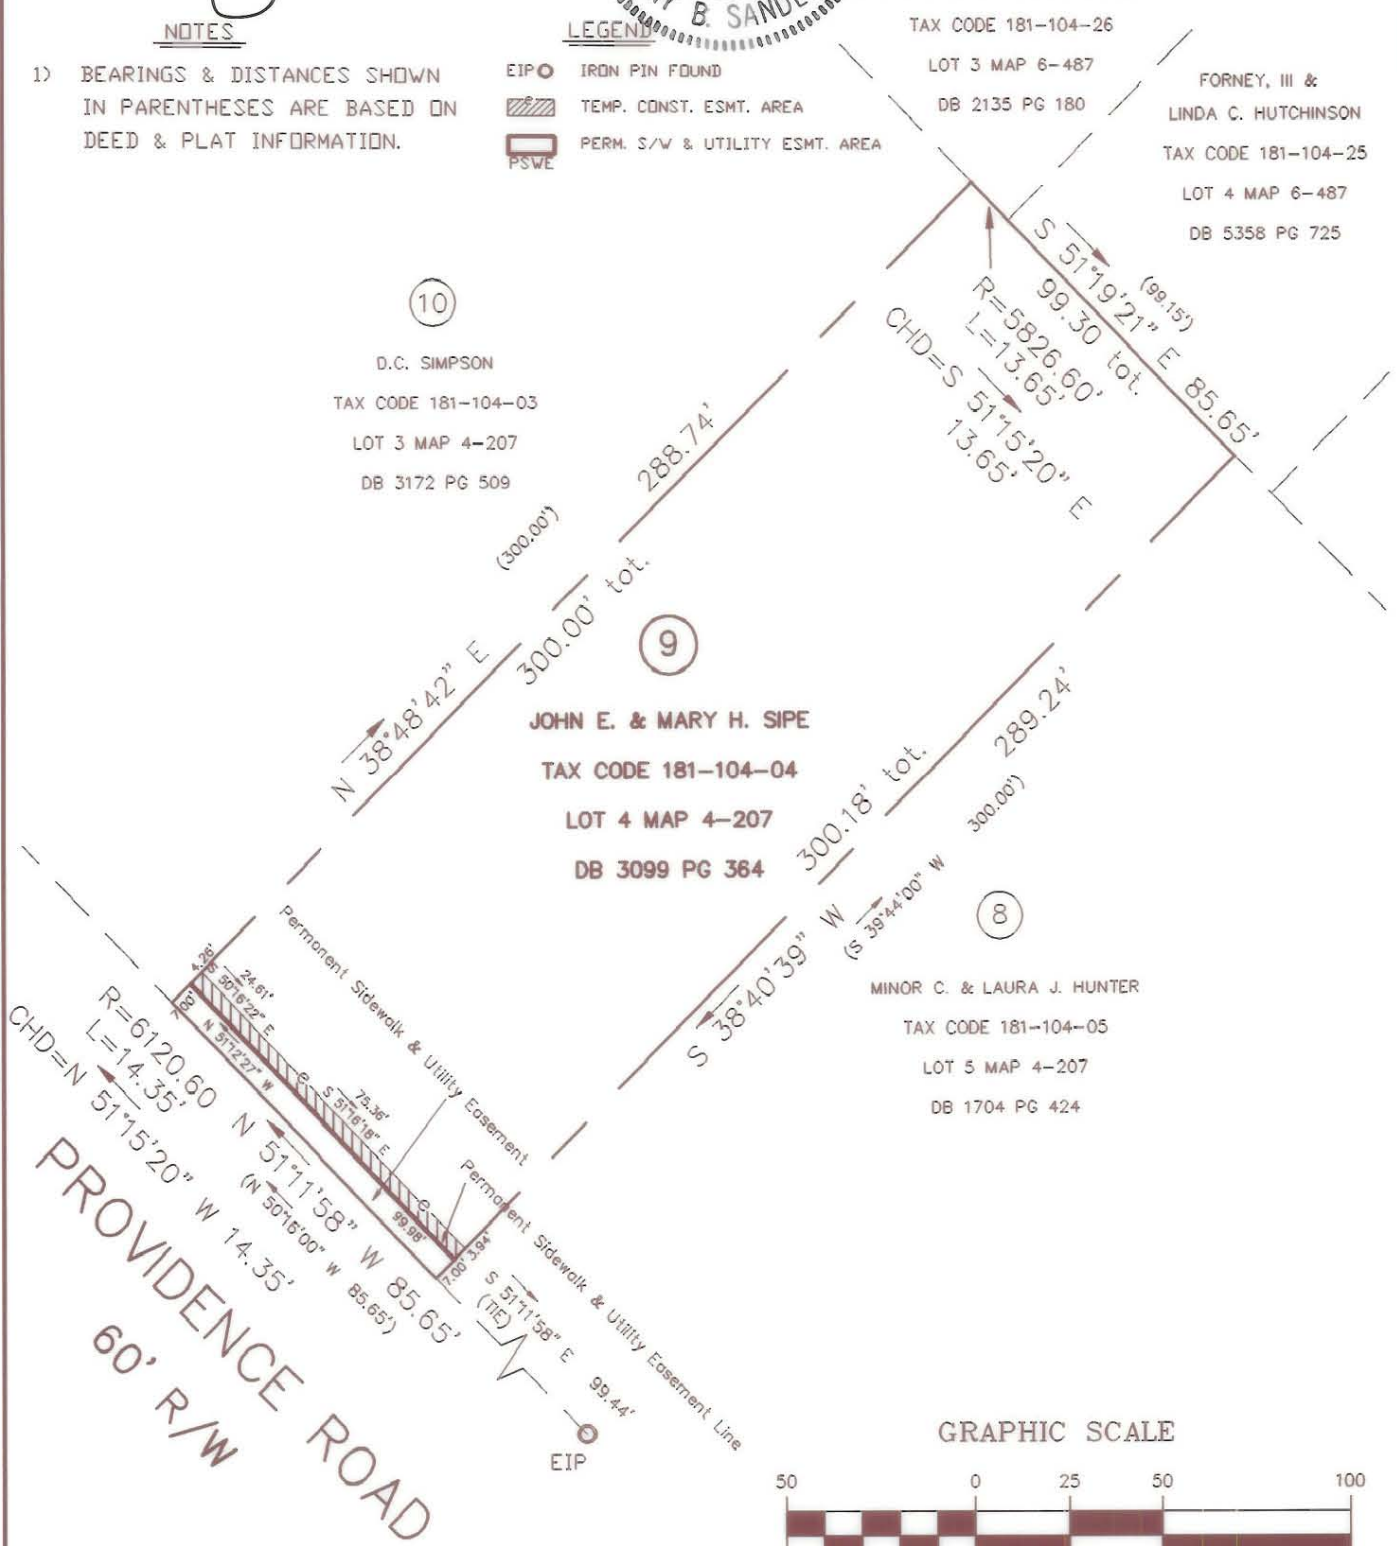

GRAPHIC SCALE

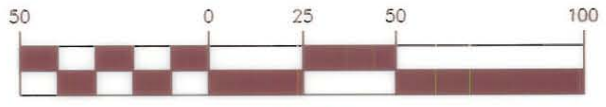

(IN FEET)
 1 inch = 50 feet

TABLE	OF	AREAS
TOT PROP	3099-364	29,903 SF
PERMANENT SIDEWALK & UTILITY EASEMENT		699 SF
REMAINING AREA		29,204 SF
TEMPORARY CONSTRUCTION EASEMENT		394 SF

		CHARLOTTE ENGINEERING DEPARTMENT	
REVISIONS 5/24/94 CN 9/26/94 CN		PROVIDENCE ROAD SIDEWALK	
DRAWN BY: CN CHECKED BY: TS T. SANDERS SURVEY SUPVR.		PROPERTY OF: JOHN E. & MARY H. SIPE CHARLOTTE, MECKLENBURG CO., NC	
		DATE: 02/03/94 SCALE: 1" = 50'	
		JOB NO. 11993 DWG NO. 9 SHEET 1 OF 1	

8025 853 181-104-04