

NOTE: Property corners shown circled were located by actual survey. All distances are horizontal distances unless otherwise noted. Bearings are based on NAD83 State Plane Grid.

This map was prepared for the purpose of easement acquisition only, and is not intended to be a boundary survey of the property shown.

I, Tony B. Sanders, certify that this map was drawn under supervision from an actual field survey made under my supervision.

Tony B. Sanders
 N. C. Registered Land Surveyor L-3222



VICINITY MAP (N.T.S.)

NOTES

- 1) BEARINGS & DISTANCES SHOWN IN PARENTHESES ARE BASED ON DEED & PLAT INFORMATION.


FORNEY, III & LINDA C. HUTCHINSON
 TAX CODE 181-104-25
 LOT 4 MAP 6-487
 DB 5358 PG 725

MARK D. WORTHEN
 TAX CODE 181-104-24
 LOT 5 MAP 6-487
 DB 7458 PG 487

9
 JOHN E. & MARY H. SIPE
 TAX CODE 181-104-04
 LOT 4 MAP 4-207
 DB 3099 PG 364

8
 MINOR C. & LAURA J. HUNTER
 TAX CODE 181-104-05
 LOT 5 MAP 4-207
 DB 1704 PG 424


7
 WILLIAM R. & DONALD L. ALLEN
 TAX CODE 181-104-06
 LOT 6 MAP 4-207
 DB 6424 PG 142

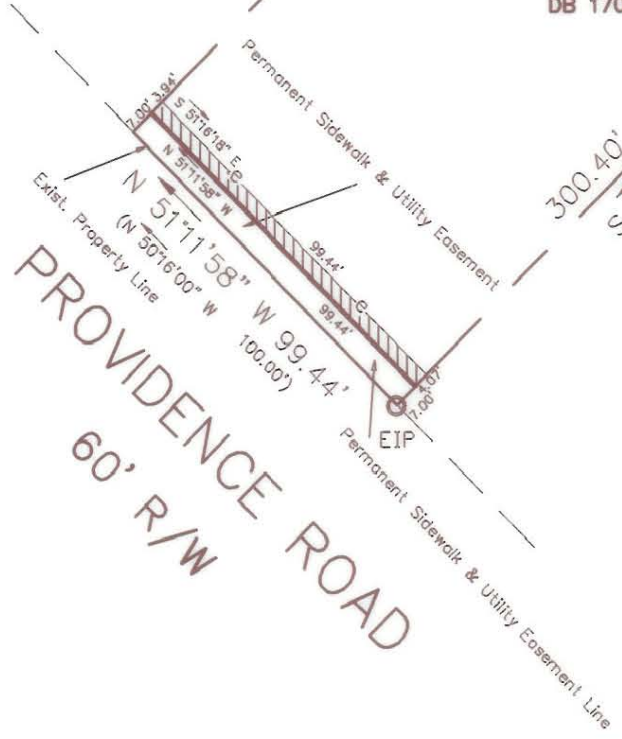

LEGEND

- EIP ○ IRON PIN FOUND
- ▨ TEMP. CONST. ESMT. AREA
- ▭ PERM. S/W & UTILITY ESMT. AREA
- PSWE

GRAPHIC SCALE

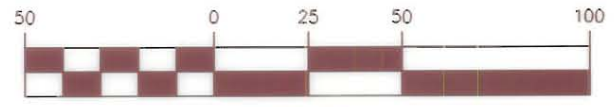

(IN FEET)
 1 inch = 50 feet

TABLE OF AREAS	
TOT PROP 1704-424	29,861 SF
PERMANENT SIDEWALK & UTILITY EASEMENT	696 SF
REMAINING AREA	29,165 SF
TEMPORARY CONSTRUCTION EASEMENT	398 SF

CHARLOTTE
ENGINEERING DEPARTMENT

REVISIONS 5/24/94 CN 9/26/94 CN	PROVIDENCE ROAD SIDEWALK	JOB NO. 11993
DRAWN BY: CN CHECKED BY: TS T. SANDERS SURVEY SUPVR.	PROPERTY OF: MINOR C. & LAURA J. HUNTER CHARLOTTE, MECKLENBURG CO., NC	DWG NO. 8 SHEET 1 OF 1
DATE: 02/03/94		SCALE: 1" = 50'

8059
320 181-104-05