


NOTE: Property corners shown circled were located by actual survey. All distances are horizontal distances unless otherwise noted. Bearings are based on NAD83 State Plane Grid.

This map was prepared for the purpose of easement acquisition only, and is not intended to be a boundary survey of the property shown.

I, Tony B. Sanders, certify that this map was prepared under my supervision from an actual field survey made by me or under my supervision.

Tony B. Sanders
 N. C. Registered Land Surveyor L-3222

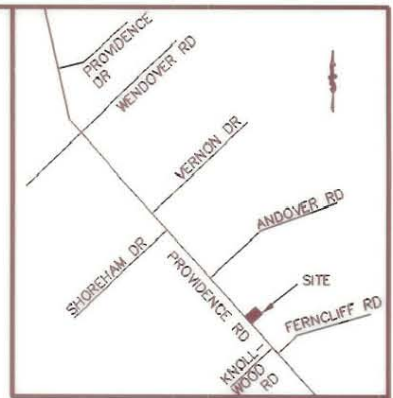

VICINITY MAP (N.T.S.)

CHARLES E. & BONNIE C. ROBINSON

TAX CODE 181-104-22

LOT 7 MAP 6-487

DB 6625 PG 266

NOTES

- 1) BEARINGS & DISTANCES SHOWN IN PARENTHESES ARE BASED ON DEED & PLAT INFORMATION.

LEGEND

- EIP IRON PIN FOUND
- TEMP. CONST. ESMT. AREA
- PERM. S/W & UTILITY ESMT. AREA
- PSWE

6

RONALD L. & KATHLEEN A. WHITAKER

TAX CODE 181-104-07

LOT 7 MAP 4-207

DB 6171 PG 778

5

ROBERT W. KING, JR.

TAX CODE 181-104-08

LOT 8 MAP 4-207

DB 5218 PG 392


4

DOUGLAS R. TALLEY & RICHARD H. HERRING


TAX CODE 181-104-09

LOT 9 MAP 4-207

DB 4954 PG 658

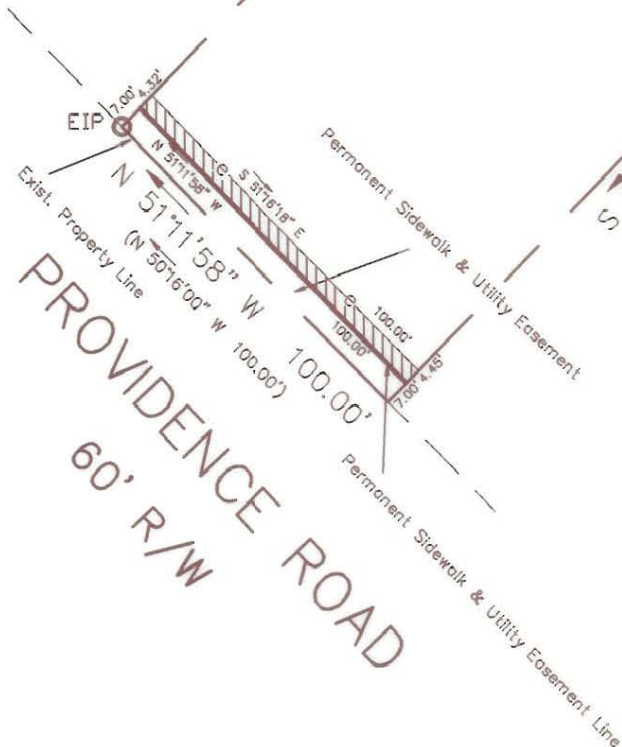

GRAPHIC SCALE

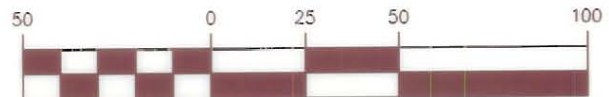

(IN FEET)

1 inch = 50 feet

TABLE OF AREAS	
TOT PROP 5218-392	30,094 SF
PERMANENT SIDEWALK & UTILITY EASEMENT	700 SF
REMAINING AREA	29,394 SF
TEMPORARY CONSTRUCTION EASEMENT	439 SF

		CHARLOTTE ENGINEERING DEPARTMENT
REVISIONS 9/26/94 CN 9/26/94 CN		JOB NO. 11993
PROVIDENCE ROAD SIDEWALK		DWG NO. 5
PROPERTY OF: ROBERT W. KING, JR. CHARLOTTE, MECKLENBURG CO., NC		SHEET 1
DRAWN BY: CN CHECKED BY: TS	T. SANDERS SURVEY SUPVR.	OF 1
DATE: 02/03/94		SCALE: 1" = 50'

8048

303

181-104-08