


NOTE: Property corners shown circled were located by actual survey. All distances are horizontal distances unless otherwise noted. Bearings are based on NAD83 State Plane Grid.

This map was prepared for the purpose of easement acquisition only, and is not intended to be a boundary survey of the property shown.

I, Tony B. Sanders, certify that this map was prepared under my supervision from an actual field survey made under my supervision.

*Tony B. Sanders*  
 N. C. Registered Land Surveyor  
 SEAL  
 3222  
 TONY B. SANDERS

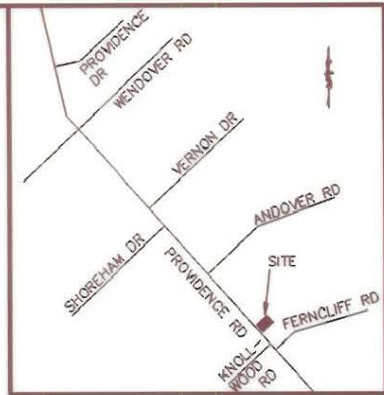

VICINITY MAP (N.T.S.)

NOTES

- BEARINGS & DISTANCES SHOWN IN PARENTHESES ARE BASED ON DEED & PLAT INFORMATION.

LEGEND

- EIP ○ IRON PIN FOUND
- ▨ TEMP. CONST. ESMT. AREA
- ▭ PERM. S/W & UTILITY ESMT. AREA
- PSWE

B.A. SHIER

TAX CODE 181-104-13  
 LOT 16 MAP 6-487  
 DB 1075 PG 108


③  
 WALTER C. CHIPLEY  
 TAX CODE 181-104-10  
 LOT 10 MAP 4-207  
 DB 1075 PG 108

②  
 DURWOOD N. CALDWELL  
 TAX CODE 181-104-11  
 LOT 11 MAP 4-207  
 DB 1176 PG 74

①  
 HELEN E. BUNKER  
 TAX CODE 181-104-12  
 LOT 12 MAP 4-207  
 DB 6790-321

ACQUISITION BY CITY  
 RECORDED IN DEED BOOK  
 8542-689  
 DATE 4/22/96

GRAPHIC SCALE

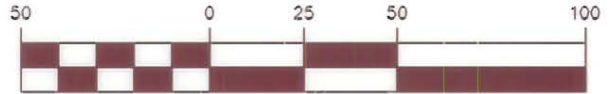

( IN FEET )  
 1 inch = 50 feet

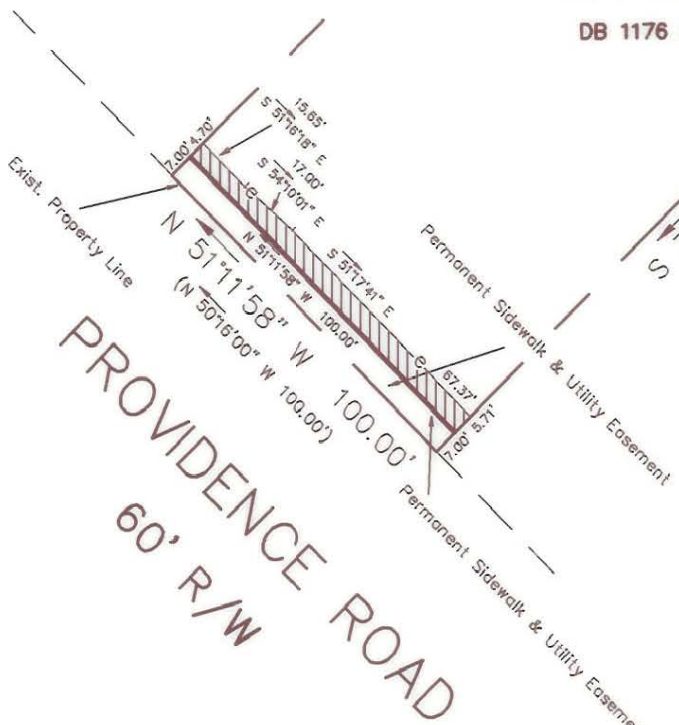


TABLE OF AREAS	
TOT PROP 1176-74	30,158 SF
PERMANENT SIDEWALK & UTILITY EASEMENT	700 SF
REMAINING AREA	29,458 SF
TEMPORARY CONSTRUCTION EASEMENT	542 SF

**CHARLOTTE**  
ENGINEERING DEPARTMENT

REVISIONS	<b>PROVIDENCE ROAD SIDEWALK</b>	JOB NO.
5/24/94 CN		11993
9/26/94 CN		DWG NO.
	PROPERTY OF:	2
DRAWN BY: CN	DURWOOD N. CALDWELL	SHEET
CHECKD BY: TS	CHARLOTTE, MECKLENBURG CO., NC	1
T. SANDERS	DATE: 02/03/94	OF
SURVEY SUPVR.	SCALE: 1" = 50'	1

181-104-11