


NOTE: Property corners shown circled were located by actual survey. All distances are horizontal distances unless otherwise noted. Bearings are based on NAD83 State Plane Grid.


This map was prepared for the purpose of fee simple right-of-way or easement acquisition only, and is not intended to be a boundary survey of the property shown.

I, Tony B. Sanders, certify that this map was drawn under my supervision from an actual field survey made under my supervision.


Tony B. Sanders
 N. C. Registered Land Surveyor L-3222

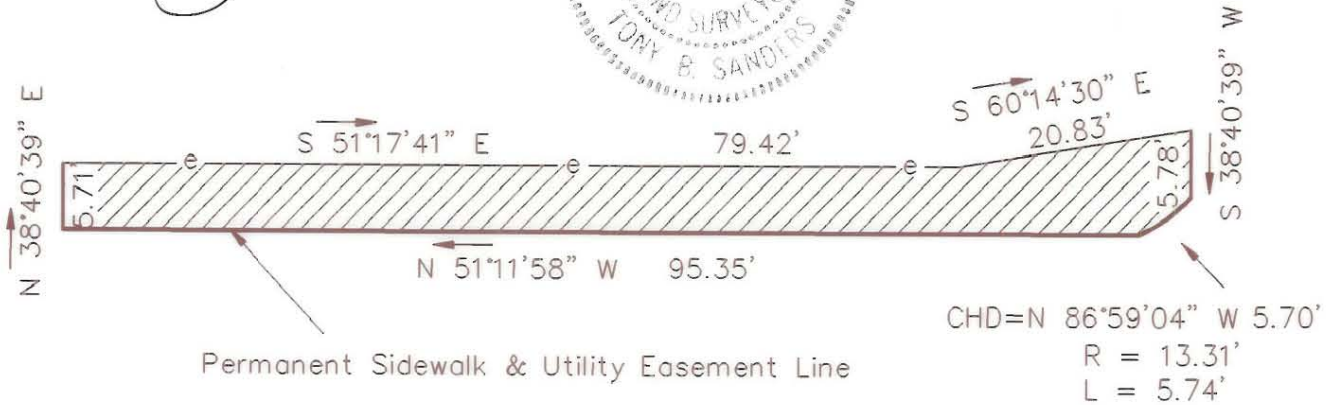

Temporary Construction Easement

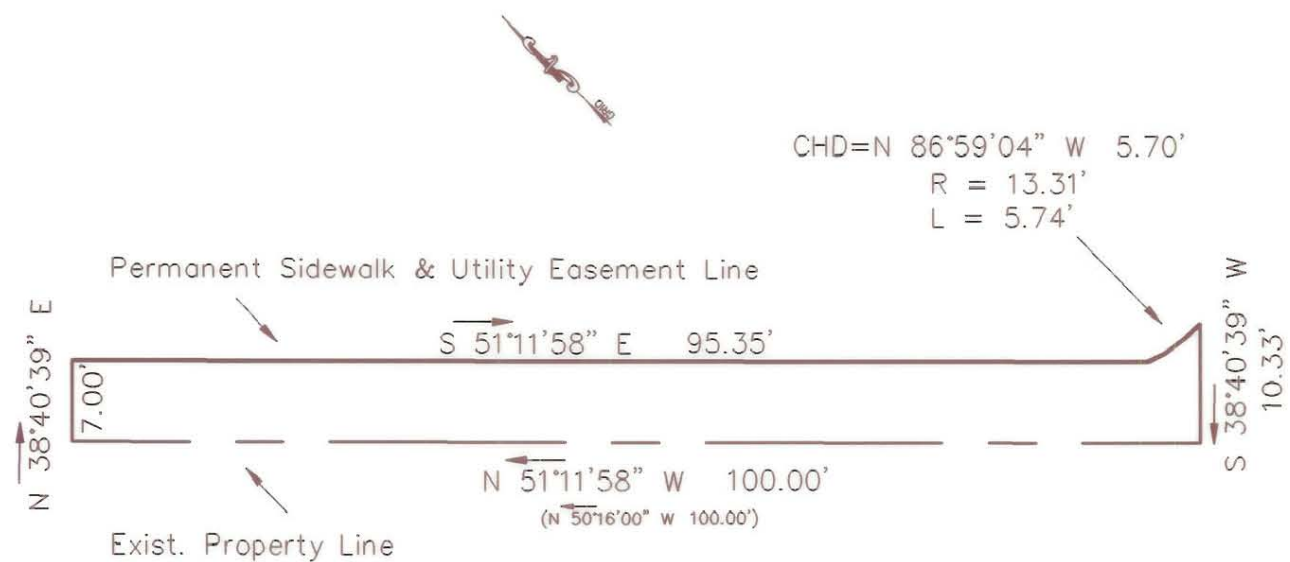

Permanent Sidewalk & Utility Easement

 CHARLOTTE ENGINEERING DEPARTMENT		JOB NO.
PROVIDENCE ROAD SIDEWALK		11993
PROPERTY OF: HELEN E. BUNKER CHARLOTTE, MECKLENBURG CO., NC		DWG NO. 1
REVISIONS 5/24/94 CN 6/23/94 CN 9/26/94 CN 3/04/95 CN DRAWN BY: CN CHECKD BY: TS T. SANDERS SURVEY SUPVR.	DATE: 02/03/94 SCALE: N.T.S.	SHEET 2 OF 2

8105 508/503 181-104-12