
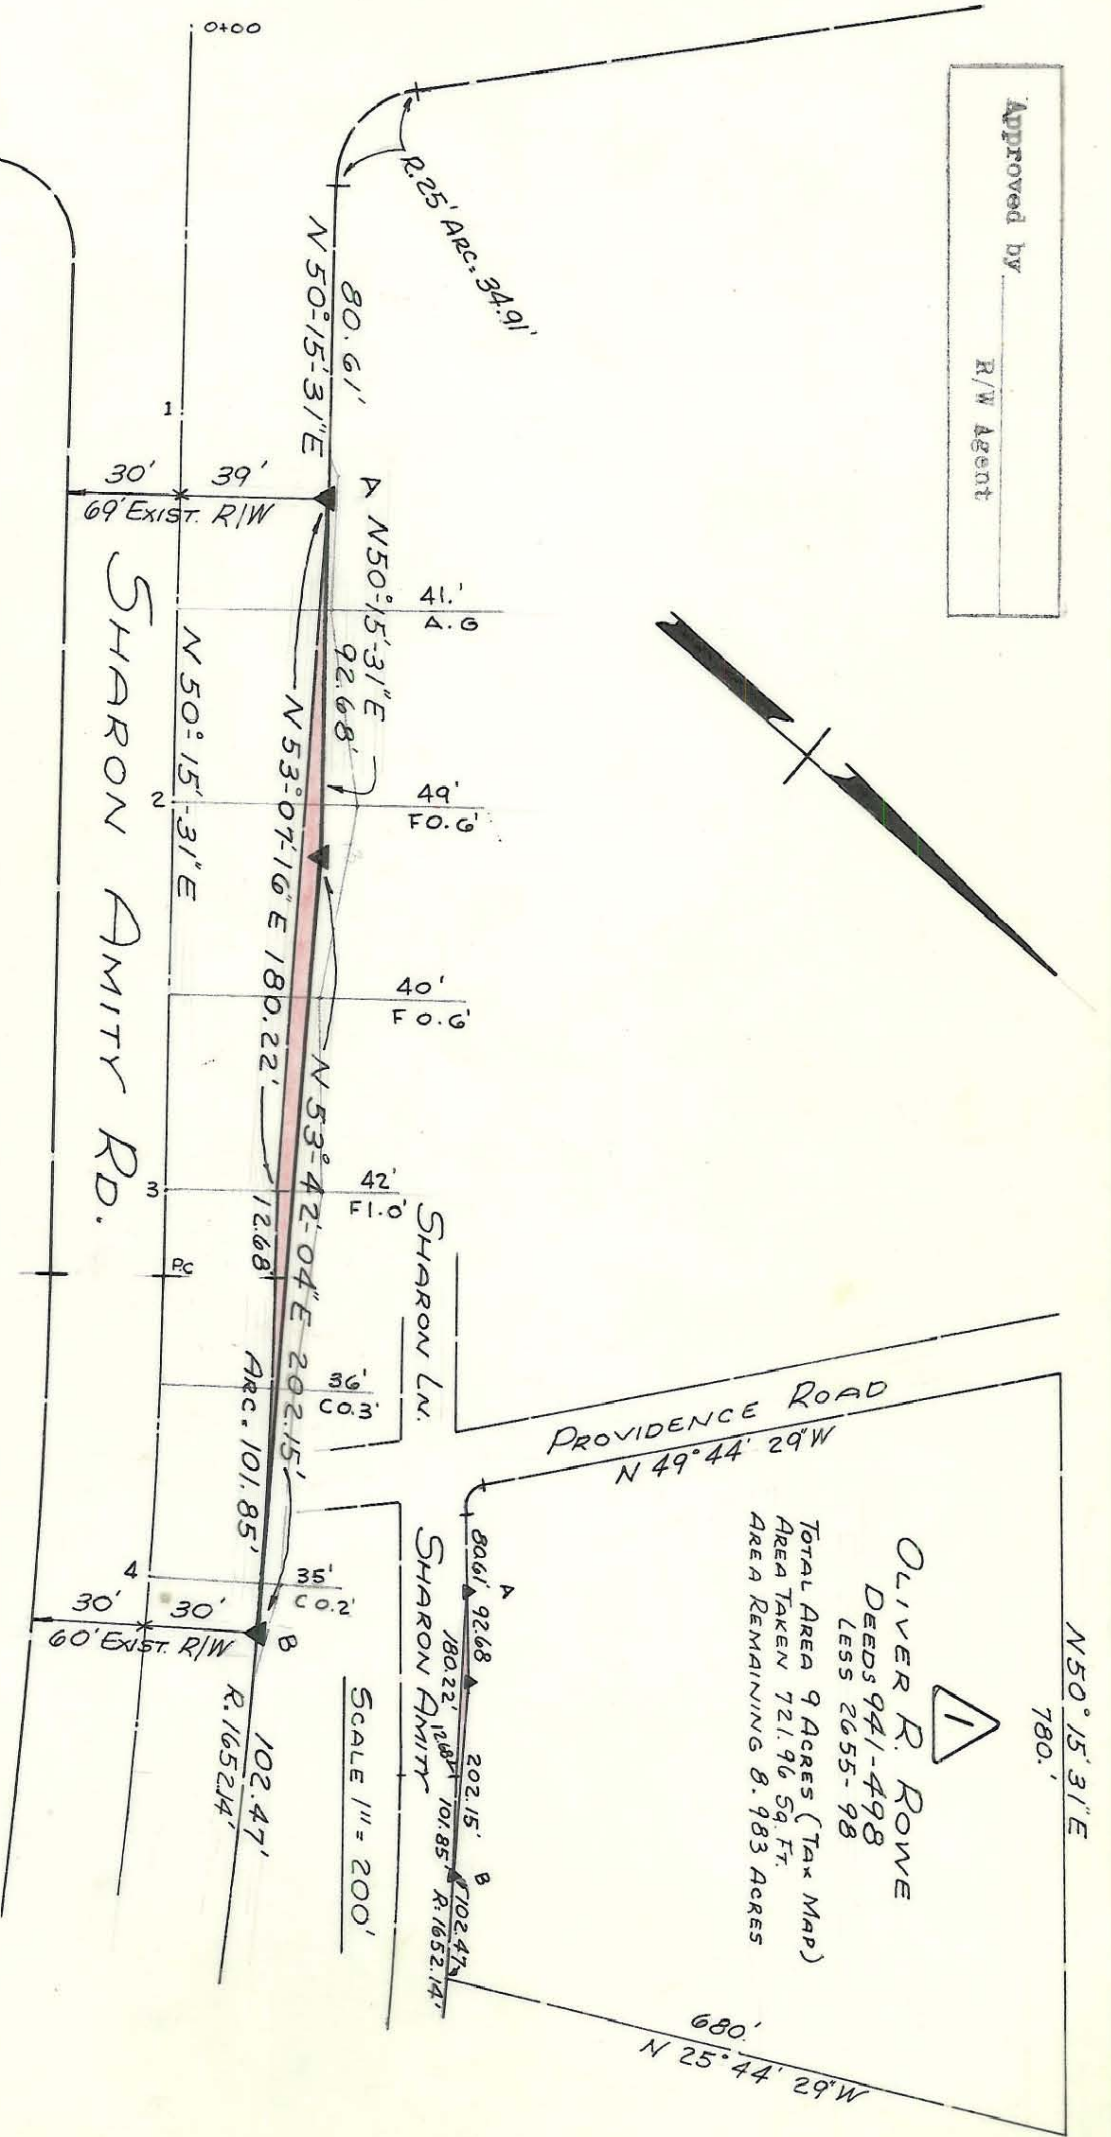


PROVIDENCE ROAD

Approved by _____
R/W Agent

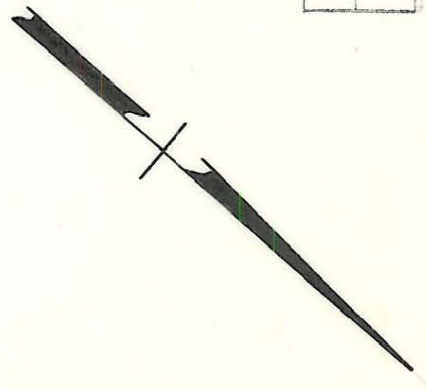

NOTE: Property corners shown circled were located by actual survey. Bearings are based on CONST. PLANS & R/W SHARON AMITY RD. DEC. 1964

This plat was prepared under my supervision
N.C. Reg. Engineer No. 3659
C.D. Redding

OLIVER R. ROWE
DEEDS 941-498
LESS 2655-98
Total Area 9 Acres (Tax Map)
Area Taken 721.96 59 Ft.
Area Remaining 8.983 Acres

<p>CITY OF CHARLOTTE NORTH CAROLINA ENGINEERING DEPARTMENT</p>		<p>PROPOSED R/W SHARON AMITY RD.</p>	<p>JOB NO. 430</p>
<p>REVISIONS</p>	<p>PROPERTY OF OLIVER R. ROWE</p>	<p>FILE NO.</p>	<p>13</p>
<p>DRAWN BY WHITE</p>	<p>DATE JULY 1970 SCALE AS SHOWN</p>	<p>CITY ENGINEER</p>	<p>SHEET 1</p>
<p>CHECKED BY JTT</p>	<p>DATE JULY 1970 SCALE AS SHOWN</p>	<p>CITY ENGINEER</p>	<p>OF</p>

181-11-04