

VICINITY MAP
NOT TO SCALE

NC GRID NAD83

MARY J W KIRKENDOL
TAX CODE: 181-123-06
DB: 3418 0122


DOUGLAS BELL
& WF ELIZABETH
TAX CODE: 181-123-22
DB: 7137 0478

RICHARD MAYBERRY
& WF MARTHA
TAX CODE: 181-123-21
DB: 8120 0061

CHARLES SMITH
& WF PATRICIA
TAX CODE: 181-123-07
DB: 3237 0634


DANIEL M TRAPP
& WF SCOTTIE
TAX CODE: 181-123-20
DB: 5824 0086

VANCE D BERRY Jr.
& WF DEBRA
TAX CODE: 181-123-08
DB: 8045 0974

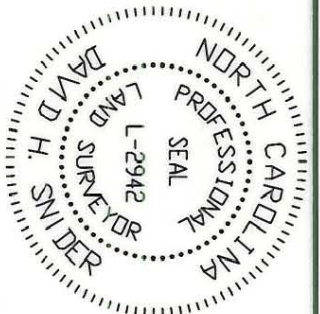


I, DAVID H. SNIDER, CERTIFY THAT THIS PLAT WAS PREPARED UNDER MY SUPERVISION AND THAT THE PLAT WAS PREPARED FOR THE PURPOSE OF ACQUISITION AND EASEMENTS ONLY, AND IS NOT INTENDED TO BE A BOUNDARY SURVEY OF PROPERTY

David H. Snider
DAVID H. SNIDER, NC P.L.S. L-2942 DATE 7/6/99

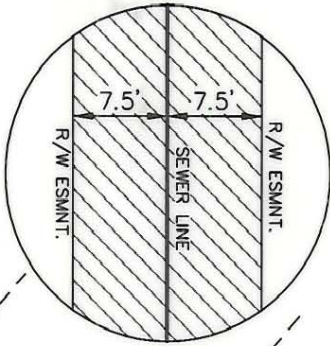

R/W ESMNT. DETAIL
NOT TO SCALE

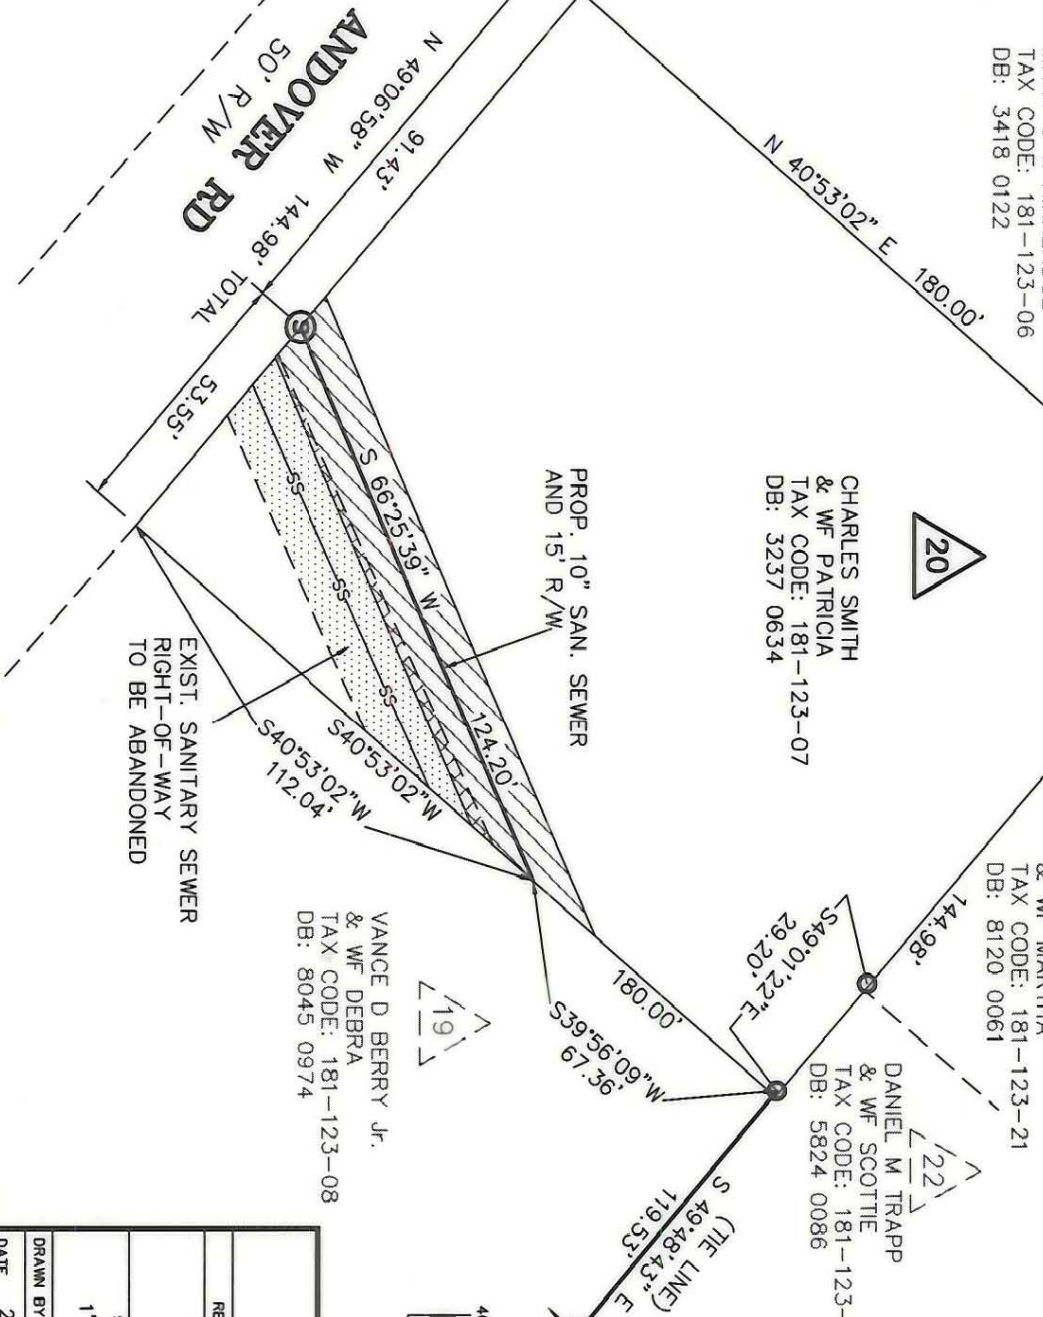

- LEGEND:**
- IRON PIN FOUND
 - ⊙ PROPOSED SEWER MANHOLE
 - ▨ PERMANENT SANITARY SEWER ESMNT.
 - ▩ EXISTING SANITARY SEWER ESMNT.
 - ▤ EXISTING SAN. SEWER R/W TO BE ABANDONED



(IN FEET)
1 inch = 40 ft.

PREPARED BY:
CITY OF CHARLOTTE
ENGINEERING DEPARTMENT
600 EAST FOURTH STREET
CHARLOTTE, NC 28208
704-336-2291

<p>CHARLOTTE ENGINEERING DEPARTMENT</p>		JOB NO. 671-56-701
<p>SANITARY SEWER RELOCATION ANDOVER ROAD STORM DRAINAGE IMPROVEMENT PROJECT</p>		FILE NO. LAN#56701
<p>EASEMENT ACQUISITION OF CHARLES SMITH & WF PATRICIA CHARLOTTE, MECKLENBURG CO., NC</p>		PLAT#
SCALE 1" = 40'	DRAWN BY DBS	SHEET 1
DATE 2/5/99	CHECKED BY <i>DBS</i>	OF 1

181-123-07