

SHARON LANE

NOTE: Property corners shown circled were located by actual survey. Bearings are based on SHARON LN. WIDENING PLANS

Approved by _____
R/W Agent

N. 31-46-05 W.
470.98'

WILLIAM W. GOTHERMAN & BARBARA J. J.
DEED: 2135-130

46


TOTAL AREA
TEMPORARY CONSTRUCTION
EASEMENT AREA

76,687 SQ. FT.
584 SQ. FT.

N. 14-13-15 W.
163.40'

N. 32-07-25 W.
339.32'

N. 54-26-25 E. 165.0' FOXCROFT RD. 169'±

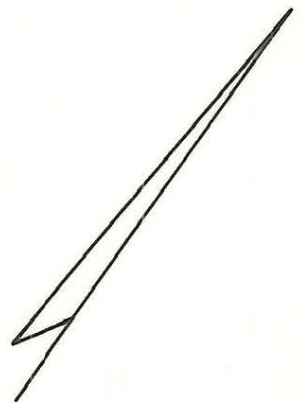

N. 64-39-07 E. 118.22'

FROM	TO	DISTANCE	BEARING
1	2	2.00'	S. 32° 07' 25" E.
2	3	19.00'	S. 54° 26' 25" W.
3	4	6.00'	S. 21° 20' 00" E.
4	5	14.00'	S. 53° 46' 54" W.
5	6	6.00'	N. 40° 35' 00" W.
6	7	79.08'	S. 53° 43' 05" W.
7	8	5.00'	S. 26° 25' 00" E.
8	9	14.51'	S. 54° 22' 43" W.
9	10	5.00'	N. 43° 30' 00" W.
10	11	35.00'	S. 54° 26' 25" W.
11	12	3.00'	N. 31° 46' 05" W.
12	1	165.00'	N. 54° 26' 25" E.

This plat was prepared under my supervision R. S. Biddle
N.C. Reg. Engineer No 4343

CITY OF CHARLOTTE NORTH CAROLINA ENGINEERING DEPARTMENT		
REVISIONS	SHARON LANE WIDENING	JOB NO. 513-66 436
	PROPERTY OF WILLIAM W. GOTHERMAN & WIFE BARBARA J.	FILE NO.
DRAWN BY J.B.C.		SHEET 46
CHECKED BY <i>JDR</i>		OF
CITY ENGINEER	DATE JUNE 1971 SCALE 1"=50'	