


# PROVIDENCE ROAD

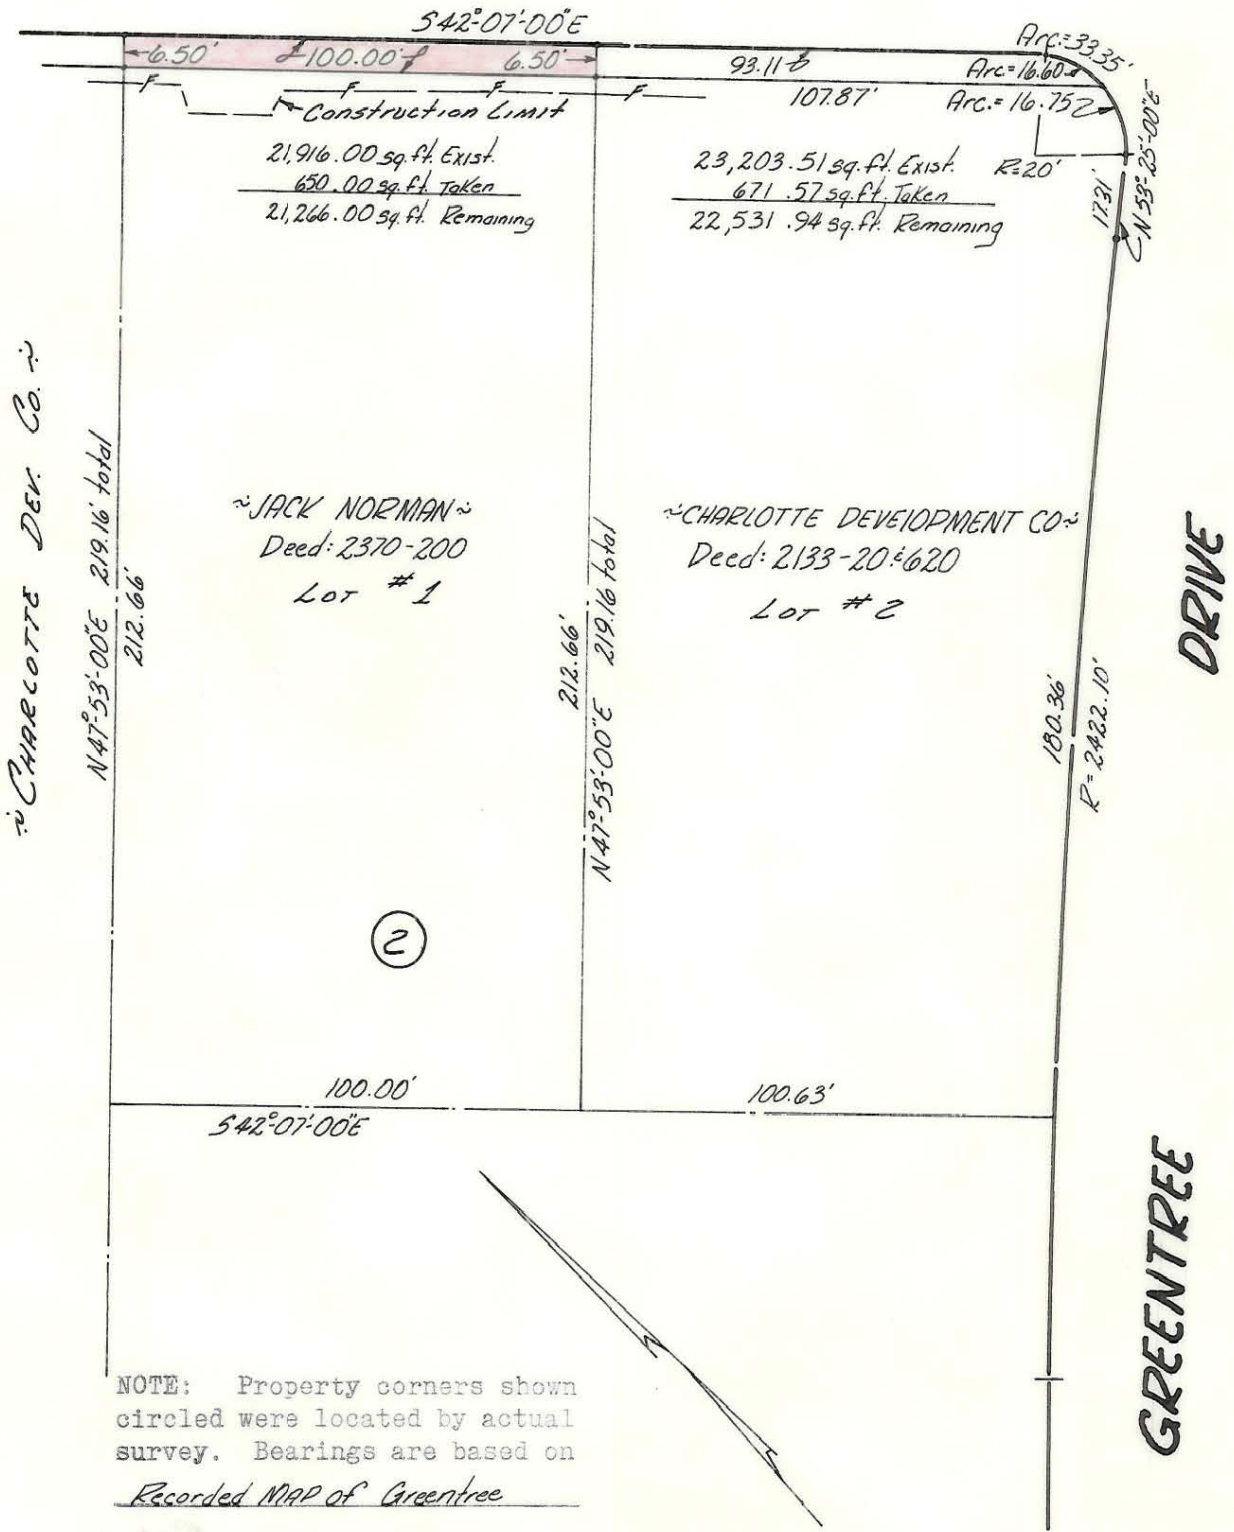

NOTE: Property corners shown circled were located by actual survey. Bearings are based on Recorded MAP of Greentree

This plat was prepared under my supervision **C.D. Reading**  
 N.C. Reg. Engineer No **3659**

Approved by \_\_\_\_\_  
 R/W Agent

<b>CITY OF CHARLOTTE NORTH CAROLINA ENGINEERING DEPARTMENT</b>		
REVISIONS	Prop. Sidewalk <b>PROVIDENCE RD.</b>	JOB NO.
		FILE NO.
	Property Of <b>JACK NORMAN</b>	SHEET <b>4</b>
DRAWN BY <b>Bean</b>		OF <b>5</b>
CHECKED BY <b>TUCKER</b>		
CITY ENGINEER	DATE <b>Feb. 1967</b> SCALE 1"=40'	

183-031-15

A-5-1-87