


DEED 3917 - 975

DOLORES F. KALE

Total Area 26,303 Sq. Ft. ± = 0.604 Ac. ±  
 Area Taken 1,260 Sq. Ft. = 0.029 Ac.  
 Area Remaining 25,043 Sq. Ft. ± = 0.575 Ac. ±

This map was prepared for the purpose of right of way or easement acquisition only, and is not intended to be a boundary survey of the property shown.

NOTE: Property corners shown circled were located by actual survey. Bearings are based on BOUNDARY MAP BY T.J. ORR, SURVEYOR, DATED OCT. 17, 1957

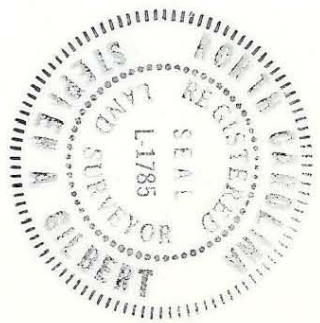

This plat was prepared under my supervision *Stephen A. Gilbert*  
 N. C. Reg. Surveyor No. L-1785

CITY OF CHARLOTTE NORTH CAROLINA DEPARTMENT OF PUBLIC WORKS ENGINEERING DIVISION		PROPOSED R/W PLUMNEARLY LANE PROPERTY OF DOLORES F. KALE	JOB NO. 513-18-050 FILE NO.
REVISIONS	DRAWN BY SBC CHECKED BY <i>TJO</i> CITY ENGINEER	DATE 11-10-78 SCALE 1" = 40'	SHEET 8 OF 9

185-062-11