

MICHEAL H. HOWARD and w/f VIRGINIA HOWARD

DEED 4009 - 585


Total Area 23,200 Sq. Ft. ± = 0.553 Ac. ±

Area Taken 2,196 Sq. Ft. = 0.050 Ac.

Area Remaining 21,004 Sq. Ft. ± = 0.483 Ac. ±

This map was prepared for the purpose of right of way or easement acquisition only, and is not intended to be a boundary survey of the property shown.

NOTE: Property corners shown circled were located by actual survey. Bearings are based on BOUNDARY MAP BY T.J. ORR, SURVEYOR, DATED OCT. 17, 1957

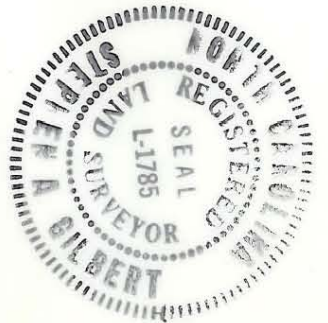

This plat was prepared under my supervision *Stephen A. Gilbert*
 N. C. Reg. Surveyor No. L-1785

CITY OF CHARLOTTE
 NORTH CAROLINA
 DEPARTMENT OF PUBLIC WORKS
 ENGINEERING DIVISION

REVISIONS	PROPOSED R/W	JOB NO. 53050
DRAWN BY SBC	PROPERTY OF	FILE NO.
CHECKED BY <i>BYL</i>	MICHEAL H. HOWARD	SHEET 7
CHT ENGINEER	and w/f VIRGINIA HOWARD	OF 9
DATE 11-10-78	SCALE 1" = 40'	