

DEED 2462-14

Total Area 32,769 Sq. Ft. ± = 0.752 Ac. ±
 Area Taken 2,742 Sq. Ft. = 0.063 Ac.
 Area Remaining 30,027 Sq. Ft. ± = 0.689 Ac. ±

WILLIAM P. TERRELL and w/f. SUE R. TERRELL


7

6

5

This map was prepared for the purpose of right of way or easement acquisition only, and is not intended to be a boundary survey of the property shown.

NOTE: Property corners shown circled were located by actual survey. Bearings are based on BOUNDARY MAP BY T. J. ORR, SURVEYOR, DATED OCT. 17, 1957

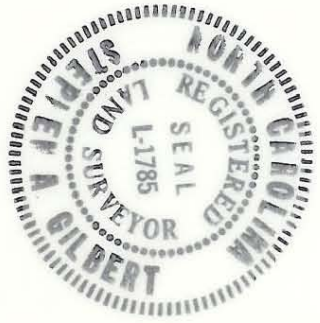

This plat was prepared under my supervision *Stephen A. Gilbert*
 N. C. Reg. Surveyor No. L-1785

CITY OF CHARLOTTE
 NORTH CAROLINA
 DEPARTMENT OF PUBLIC WORKS
 ENGINEERING DIVISION

REVISIONS	PROPOSED R/W	JOB NO. 53-78-050
DRAWN BY SBC	PLUMNEARLY LANE	FILE NO.
CHECKED BY <i>TJO</i>	PROPERTY OF	SHEET 6
CITY ENGINEER	WILLIAM P. TERRELL and w/f. SUE R. TERRELL	OF 9
DATE 11-10-78	SCALE 1" = 40'	