


DEED 3805 - 915

Total Area	33,522 Sq. Ft. ±	= 0.770 Ac. ±
Area Taken	4,262 Sq. Ft.	= 0.098 Ac.
Area Remaining	29,260 Sq. Ft. ±	= 0.672 Ac. ±

Area = 28,362 Sq. Ft. =

This map was prepared for the purpose of right of way or easement acquisition only, and is not intended to be a boundary survey of the property shown.

NOTE: Property corners shown circled were located by actual survey. Bearings are based on BOUNDARY MAP BY T.J. ORR, SURVEYOR, DATED OCT. 17, 1957

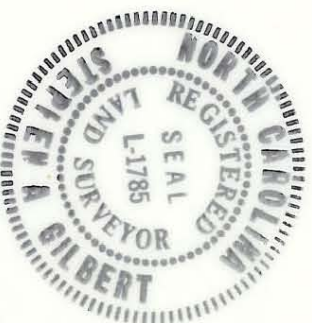

This plat was prepared under my supervision *Stephen A. Gilbert*  
 N. C. Reg. Surveyor No. L-1785

CITY OF CHARLOTTE  
 NORTH CAROLINA  
 DEPARTMENT OF PUBLIC WORKS  
 ENGINEERING DIVISION

REVISIONS	PROPOSED R/W	JOB NO. 513-76-050
DRAWN BY SBC	PLUMNEARLY LANE	FILE NO.
CHECKED BY <i>TJO</i>	PROPERTY OF J. PATTERSON CALHOUN and wf. SYLVIA S. CALHOUN	SHEET 5 OF 9
CITY ENGINEER	DATE 11-10-78	SCALE 1" = 40'

185-062-14132