


TOTAL AREA : 26,679.26 SQ. FT. = 0.612 ACRES

AREA TAKEN : 437.95 SQ. FT. = 0.010 ACRES

AREA REMAINING : 26,241.31 SQ. FT. = 0.602 ACRES

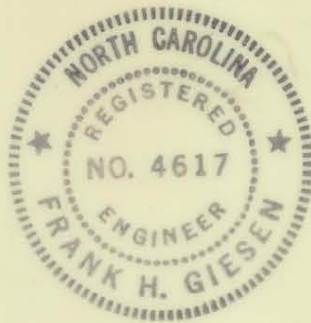

This Plat was prepared under my supervision

Frank H. Giesen
N. C. Reg. Engineer No. 4617

NOTE: Property corners shown circled were located by actual survey. Bearings are based on DEED: 3125-115

185-111-17

CITY OF CHARLOTTE NORTH CAROLINA DEPARTMENT OF PUBLIC WORKS ENGINEERING DIVISION		
REVISIONS 1-15-75 3-25-75 ESMT.	PROPOSED R/W RANDOLPH ROAD PROJECT NO. 513-72-213 PARCEL 104	JOB NO. 73194 FILE NO. RW-04 SHEET 104 OF 119
DRAWN BY: C.T.A. CHECKED BY: JSS	DATE: 2-13-74	SCALE: 1"=50'