

TOTAL AREA 530,082 SF = 12.169 AC.  
 AREA TAKEN 8,352 SF = 0.192 AC.  
 REMAINING AREA 521,730 SF = 11.977 AC.

18.71


SARDIS

ROAD

DETAIL  
SCALE: 1" = 100'

NOTE: Property corners shown circled were located by actual survey. Bearings are based on N. C. GRID

This map was prepared for the purpose of right of way or easement acquisition only, and is not intended to be a boundary survey of the property shown.

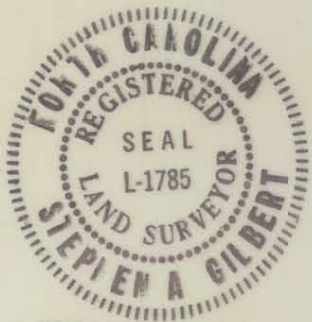

This plat was prepared under my supervision Stephen A. Gilbert  
 N. C. Reg. Surveyor No. L-1785

CITY OF CHARLOTTE NORTH CAROLINA DEPARTMENT OF PUBLIC WORKS ENGINEERING DIVISION		
REVISIONS	PROPOSED R/W	JOB NO.
AREA TAKEN 7-11-83	<b>SARDIS ROAD WIDENING</b>	FILE NO.
DRAWN BY PJM	PROPERTY OF	SHEET
CHECKED BY <u>Steph Gilbert</u>	<b>CALVARY PRES. CHURCH</b>	<b>29B</b>
CITY ENGINEER	DATE JULY 8, 1983. SCALE 1" = 200'	OF <b>29</b>

185-121-14R