


This map was prepared for the purpose of right of way or easement acquisition only, and is not intended to be a boundary survey of the property shown.

NOTE: Property corners shown circled were located by actual survey. Bearings are based on N.C. GRID

29B

CALVARY PRES. CH.

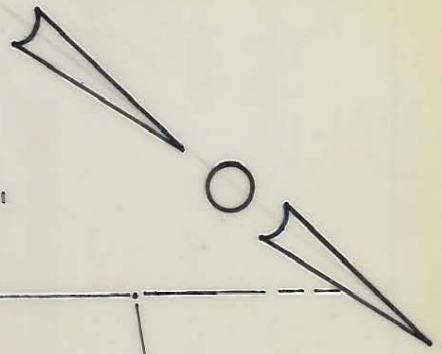

N. 38°-39'-24" W.
215.79'

DEED 4465 - 401
CALVARY PRESBYTERIAN CHURCH

29C

29A

S. 43°-11'-11" W.
230.05'

N. 42°-45'-33" E.
355.37'

| | | | |
|----------------|-------------|---|-----------|
| TOTAL AREA | 78,179 S.F. | = | 1.794 AC. |
| AREA TAKEN | 61 S.F. | = | 0.001 AC. |
| REMAINING AREA | 78,118 S.F. | = | 1.793 AC. |

CALVARY PRES. CH.

29

Total 157.91' W.
S. 38°-50'-16" W.
154.80'

Constr. Esm't.

N. 49°-02'-37" W.
W. 71°-20'-64" W.
78.17'

PROPR. R/W 14'
EXIST. R/W 11.3'
R. = 658.00' Total 122.63'
78.16'
4447'
S. 44°-02'-41" E.
82.05'

RANDOLPH ROAD

This plat was prepared under my supervision

Stephen A. Gilbert

N. C. Reg. Surveyor No. L-1785



CITY OF CHARLOTTE
NORTH CAROLINA
DEPARTMENT OF PUBLIC WORKS
ENGINEERING DIVISION

| | | |
|----------------------|----------------------------------|----------|
| REVISIONS | PROPOSED R/W | JOB NO. |
| DEED 8-24-83 | SARDIS ROAD WIDENING | FILE NO. |
| DRAWN BY MS | | SHEET |
| CHECKED BY <i>MS</i> | PROPERTY OF | 29C |
| CITY ENGINEER | CALVARY PRES. CH. | OF |
| | DATE FEB. 21 1983 SCALE 1" = 50' | 29 |