


Construction Limits

DETAIL "A"

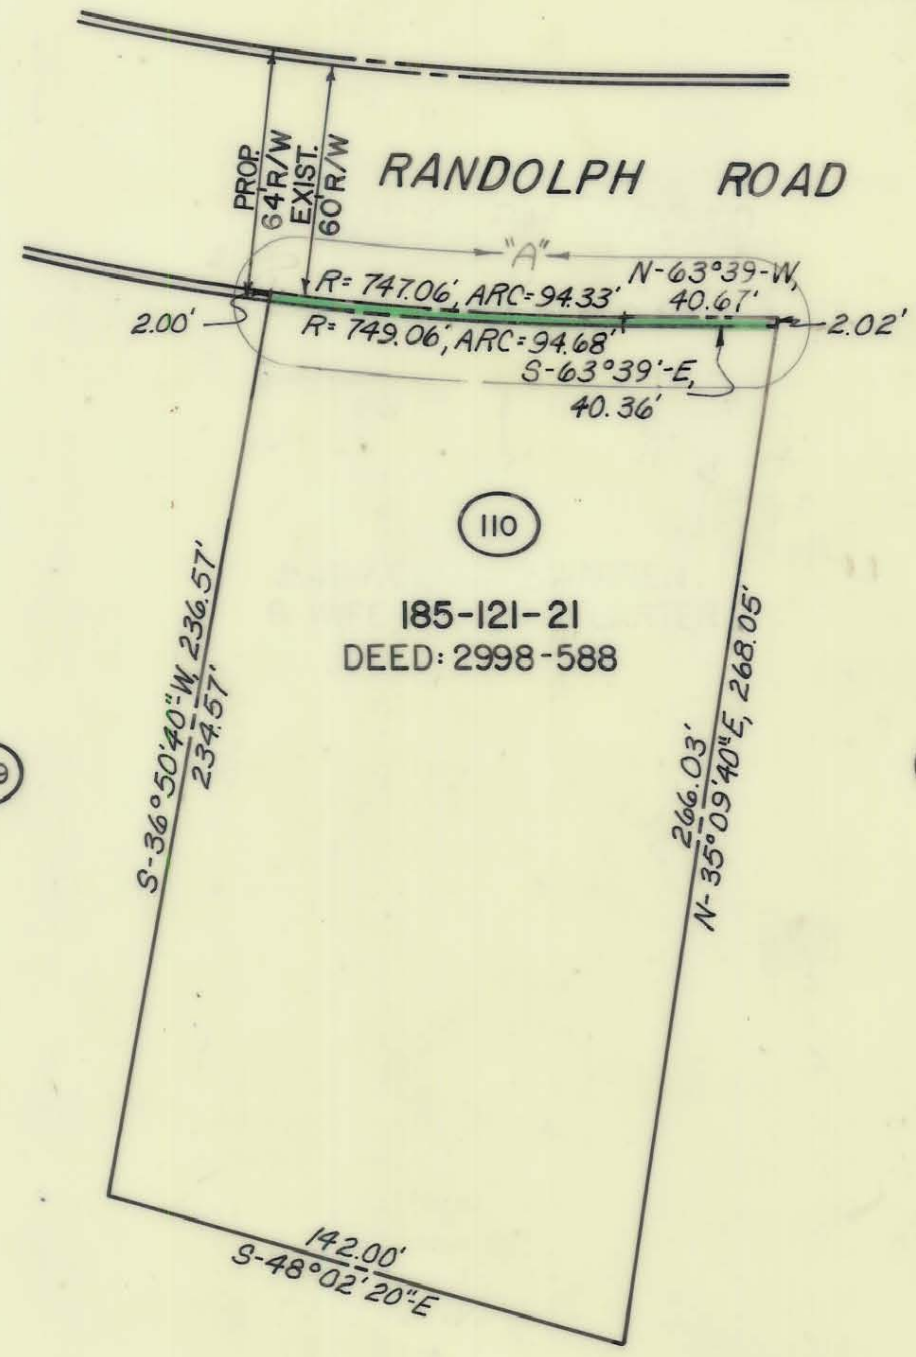

109

110

111

185-121-21
DEED: 2998-588

TOTAL AREA :	34,481.55	SQ. FT. =
	0.792	ACRES
AREA TAKEN :	269.73	SQ. FT. =
	0.006	ACRES
AREA REMAINING :	34,211.82	SQ. FT. =
	0.786	ACRES

This Plat was prepared under my supervision

Frank H. Giesen
N. C. Reg. Engineer No. 4617

NOTE: Property corners shown circled were located by actual survey. Bearings are based on DEED: 2998-588

185-121-21

CITY OF CHARLOTTE NORTH CAROLINA DEPARTMENT OF PUBLIC WORKS ENGINEERING DIVISION		
REVISIONS CONST. LIMITS 5-75	PROPOSED R/W RANDOLPH ROAD PROJECT NO. 513-72-213 PARCEL 110	JOB NO. 73194 FILE NO. RW 84 SHEET 110 OF 119
DRAWN BY: C.T.A. CHECKED BY: S.A.G. CITY ENGINEER	DATE 2-14-74	SCALE 1"=50'