


TOTAL AREA : 19,884.72 SQ. FT. =
0.456 ACRES

AREA TAKEN : 240.12 SQ. FT. =
0.006 ACRES

AREA REMAINING 19,644.60 SQ. FT. =
0.450 ACRES

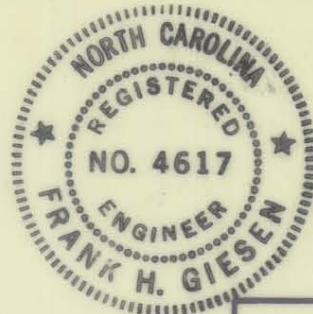

This Plat was prepared under my supervision

Frank H. Giesen
N. C. Reg. Engineer No. 4617

NOTE: Property corners shown circled were located by actual survey. Bearings are based on DEED: 3341-391

CITY OF CHARLOTTE
NORTH CAROLINA
DEPARTMENT OF PUBLIC WORKS
ENGINEERING DIVISION

REVISIONS	PROPOSED R/W	JOB NO.
CONSTR. LIMITS 5-23-15	RANDOLPH ROAD	73194
	PROJECT NO. 513 - 72 - 213	FILE NO.
	PARCEL 57	RW-04
DRAWN BY C.T.A.		SHEET
CHECKED BY JSS		57
		OF
		110