





VICINITY MAP  
Not to Scale

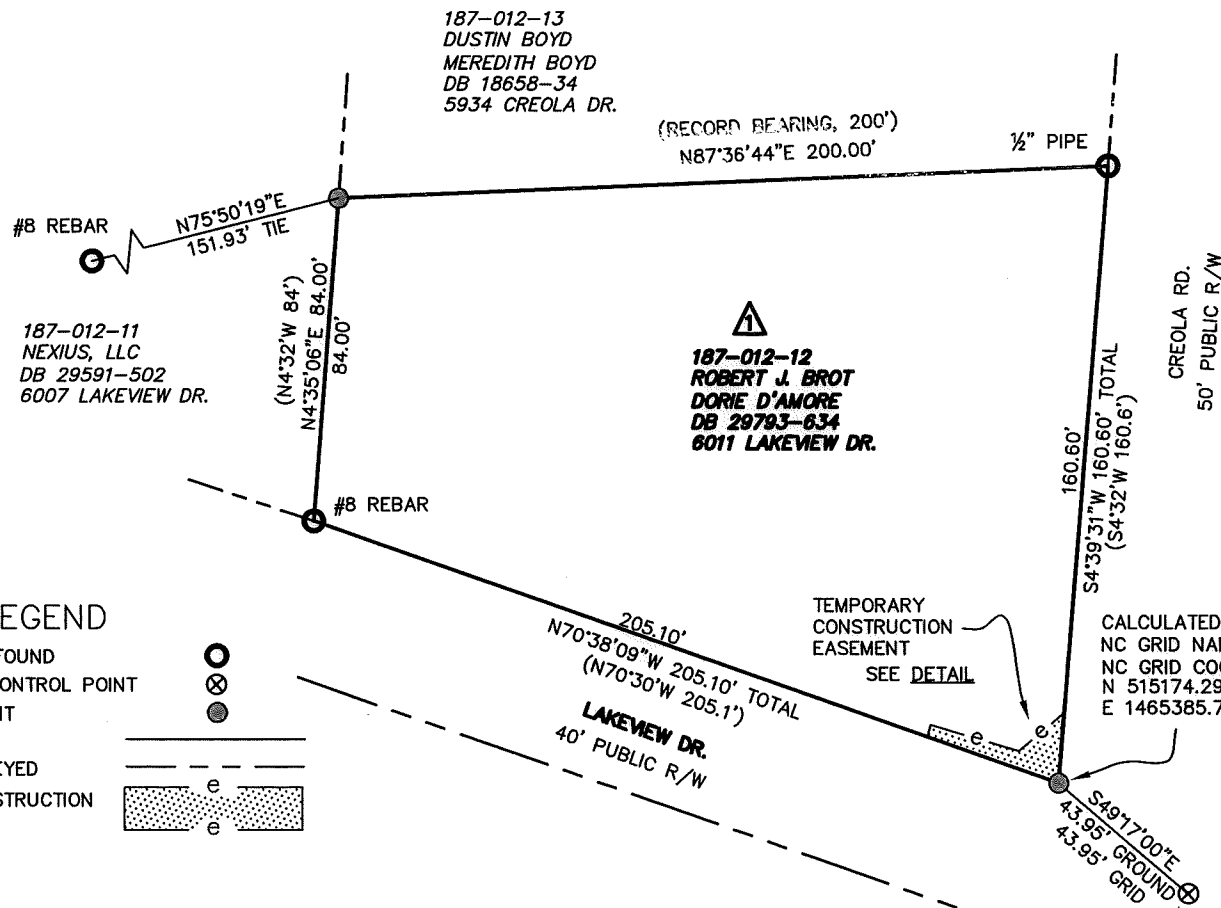


I, JACKIE W. BRIM, CERTIFY THAT THIS PLAT WAS PREPARED UNDER MY SUPERVISION AND THAT THE PLAT WAS PREPARED FOR THE PURPOSE OF EASEMENTS ONLY, AND IS NOT INTENDED TO BE A BOUNDARY SURVEY OF PROPERTY SHOWN.

*Jackie W. Brim 6-1-2017*  
JACKIE W. BRIM, NC P.L.S. L-4348 DATE

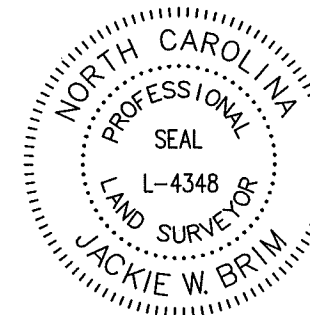

LEGEND

- REBAR OR PIPE FOUND
- CITY TRAVERSE CONTROL POINT
- CALCULATED POINT
- LINES SURVEYED
- LINES NOT SURVEYED
- TEMPORARY CONSTRUCTION EASEMENT

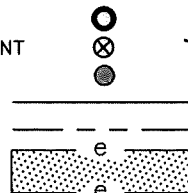

NOTES:


- 1) BEARINGS AND DISTANCES SHOWN IN PARENTHESES ARE BASED ON RECORDED INFORMATION, MB 5-321
- 2) TOTAL AREA 24,268 SQ.FT.
- 3) TEMPORARY CONSTRUCTION EASEMENT 219 SQ.FT.
- 4) AREA REMAINING 24,268 SQ.FT.

State of North Carolina  
County of Mecklenburg

I, \_\_\_\_\_, Review Officer of Mecklenburg County, certify that the map or plat to which this certification is affixed meets all statutory requirements for recording.

Review Officer \_\_\_\_\_ Date \_\_\_\_\_

CITY MAG NAIL  
NC GRID NAD 83 (2011)  
NC GRID COORDINATES  
N 515145.63'  
E 1465419.08'  
CGF: 0.9998741

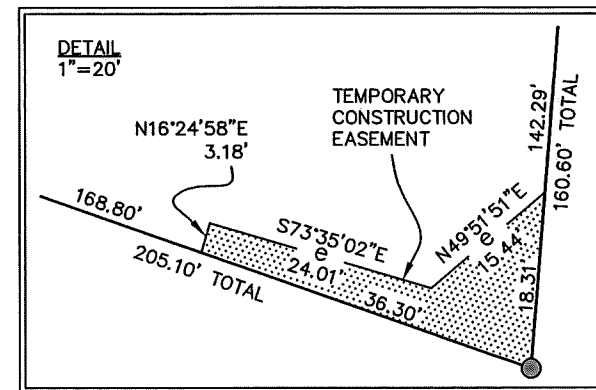

PREPARED BY:  
CITY OF CHARLOTTE  
ENGINEERING & PROPERTY MANAGEMENT DEPT.  
600 EAST FOURTH STREET  
CHARLOTTE, NC 28208  
704-336-2291

CHARLOTTE ENGINEERING & PROPERTY MANAGEMENT DEPARTMENT		
REVISIONS	PROJECT: 6011 LAKEVIEW DR. STORM DRAINAGE PROJECT	JOB NO. SWDES10032
	OWNERS: ROBERT J. BROT DORIE D'AMORE 6011 LAKEVIEW DR. CHARLOTTE, MECKLENBURG CO., NC	FILE NO.
SCALE 1"=50' 		SHEET 1
DRAWN BY: JPG	CHECKED BY: GAI SURVEY SUPVR.	OF 1
P:\acadproj\Surproj\SWATER\MAINT\Lakeview Dr\6011\PLATS\6011 Lakeview Dr. PLAT 1.dwg		

DB 31904-209