
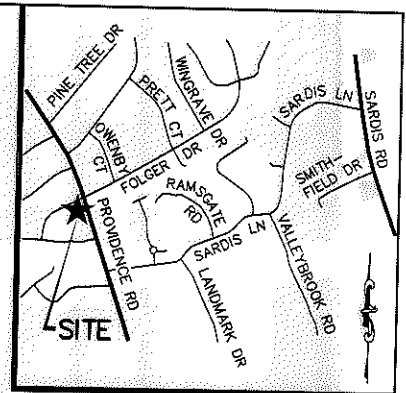


I, STEVEN A. AMOS, CERTIFY THAT THIS PLAT WAS PREPARED UNDER MY SUPERVISION AND THAT THE PLAT WAS PREPARED FOR THE PURPOSE OF ACQUISITION AND EASEMENTS ONLY, AND IS NOT INTENDED TO BE A BOUNDARY SURVEY OF PROPERTY SHOWN.

Steven A. Amos 3/2/10

STEVEN A AMOS, NC PLS L-4520 DATE

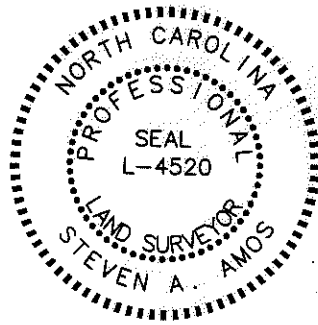


VICINITY MAP (NOT TO SCALE)

CURVE TABLE				
CURVE	CHORD BEARING	CHORD	RADIUS	LENGTH
C1	N72°06'36"E	3.43	15.00	3.43
C2	S59°53'24"E	19.86	15.00	21.70
C3	S18°22'45"E	19.61	10028.00	19.61
C4	S31°52'15"E	10.22	22.00	10.32
C5	S31°51'12"W	8.38	18.00	8.45
C6	S03°32'48"E	9.23	18.00	9.33
C7	S03°34'00"E	11.29	22.00	11.42

LEGEND

- MONUMENT FOUND AS DESCRIBED
- ▨ SIDEWALK & UTILITY EASEMENT
- ▤ TEMPORARY CONSTRUCTION EASEMENT
- SSE — SANITARY SEWER EASEMENT

ACQUISITION BY DB 25995 PG 626-630

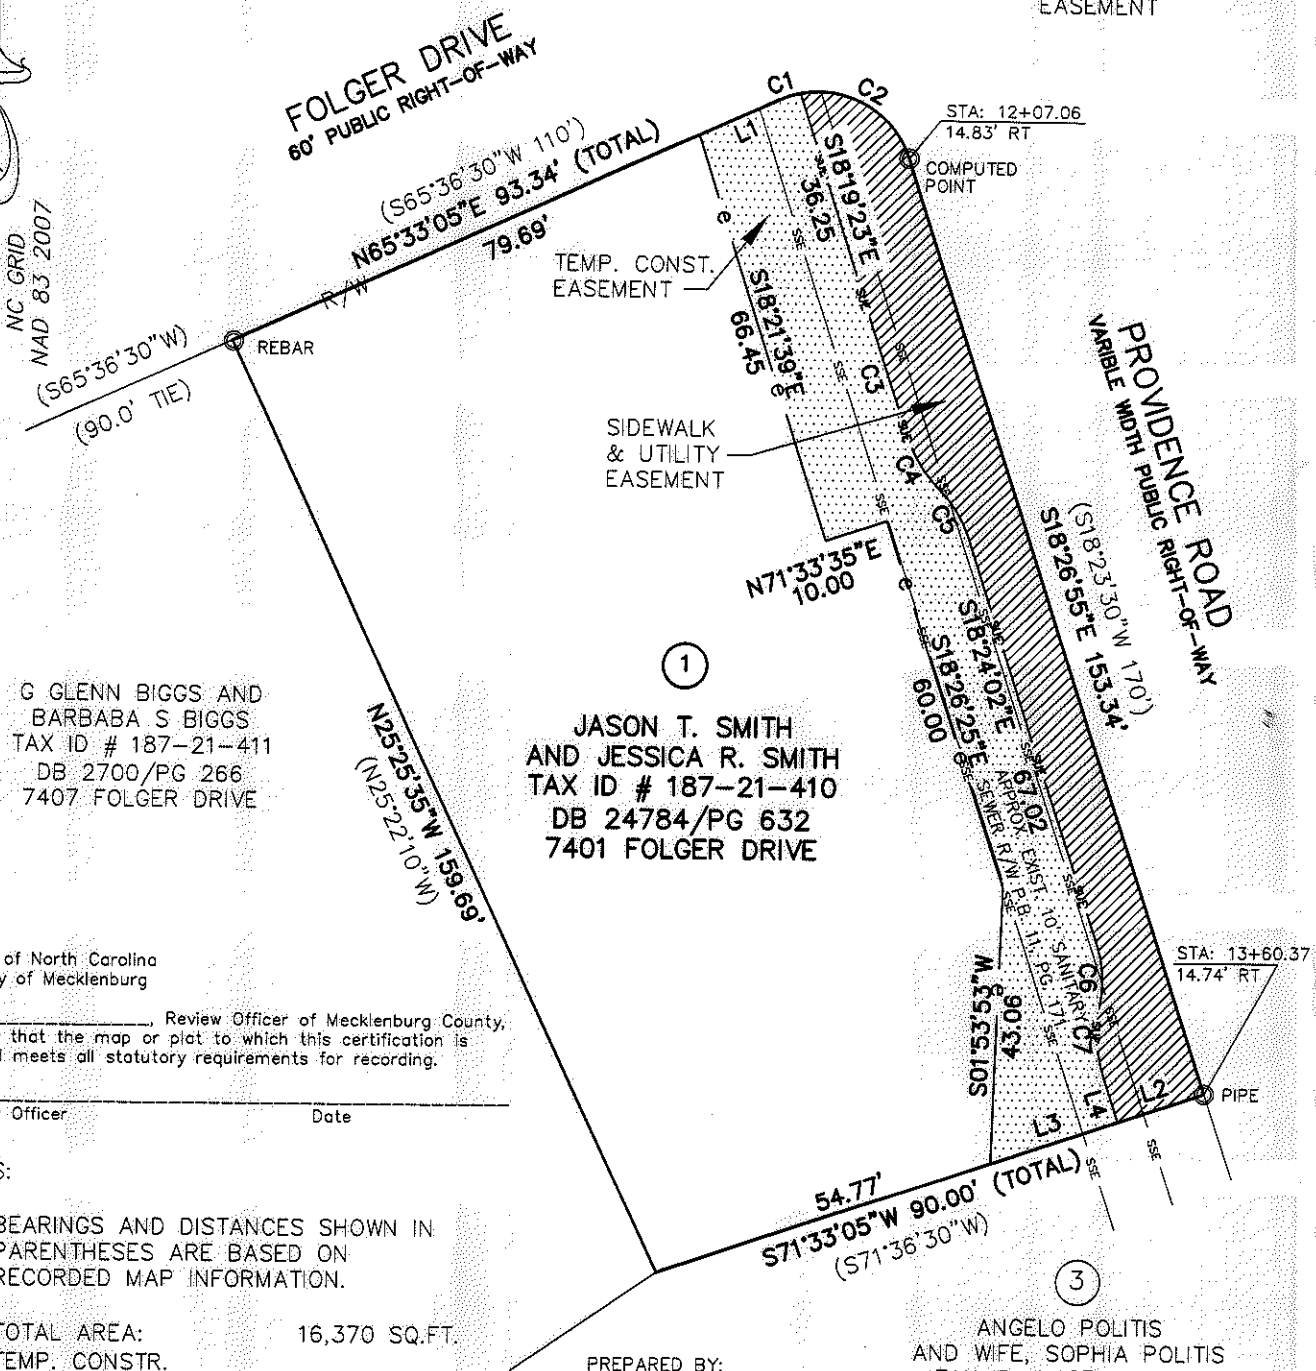

G GLENN BIGGS AND BARBABA S BIGGS
TAX ID # 187-21-411
DB 2700/PG 266
7407 FOLGER DRIVE

JASON T. SMITH AND JESSICA R. SMITH
TAX ID # 187-21-410
DB 24784/PG 632
7401 FOLGER DRIVE

State of North Carolina
County of Mecklenburg

I, _____, Review Officer of Mecklenburg County, certify that the map or plat to which this certification is affixed meets all statutory requirements for recording.

Review Officer _____ Date _____

NOTES:

- 1) BEARINGS AND DISTANCES SHOWN IN PARENTHESES ARE BASED ON RECORDED MAP INFORMATION.
- 2) TOTAL AREA: 16,370 SQ.FT.
- 3) TEMP. CONSTR. EASEMENT TOTAL: 2,497 SQ.FT.
IN SSE: 1,408 SQ.FT.
- 4) SIDEWALK & UTILITY EASEMENT TOTAL: 1,831 SQ.FT.
IN SSE: 273 SQ.FT.
- 5) AREA REMAINING: 16,370 SQ.FT.

PREPARED BY:
STEWART ENGINEERING, INC
200 S. COLLEGE ST. SUITE 720
CHARLOTTE, NC 28202
704-334-7925
FIRM# C-1051

ANGELO POLITIS
AND WIFE, SOPHIA POLITIS
TAX ID # 187-21-409
DB 3891/PG 913
5410 PROVIDENCE ROAD

LINE TABLE		
LINE	BEARING	LENGTH
L1	N65°33'05"E	13.65
L2	S71°33'05"W	14.26
L3	S71°33'05"W	20.97
L4	S18°26'25"E	7.42

		CHARLOTTE ENGINEERING & PROPERTY MANAGEMENT
REVISIONS 1. JRG 2-23-10 ADD EXIST. SANITARY SEWER R/W	PROVIDENCE ROAD II SIDEWALK PROJECT	JOB NO. 512-09-003 FILE NO. Z08066.02 SHEET 1 OF 1
SCALE 1" = 30' 	PROPERTY ACQUISITION JASON T. SMITH AND JESSICA R. SMITH CHARLOTTE, MECKLENBURG CO., NC	
DRAWN BY JRG DATE 1.5.2010	CHECKED BY SAA SURVEY SUPVR. SAA	