
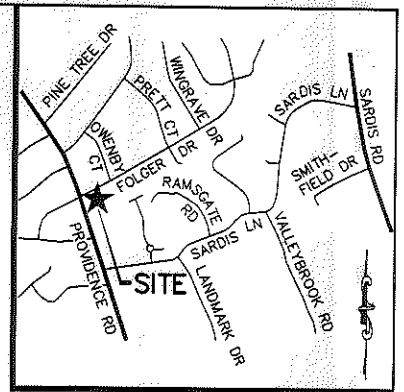


I, STEVEN A. AMOS, CERTIFY THAT THIS PLAT WAS PREPARED UNDER MY SUPERVISION AND THAT THE PLAT WAS PREPARED FOR THE PURPOSE OF ACQUISITION AND EASEMENTS ONLY, AND IS NOT INTENDED TO BE A BOUNDARY SURVEY OF PROPERTY SHOWN.

Steven A. Amos 2/1/10
 STEVEN A. AMOS, NC PLS L-4520 DATE

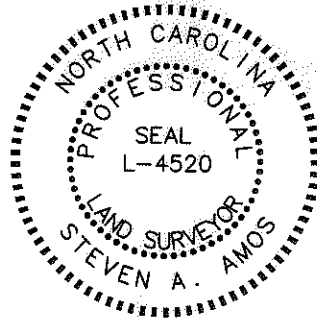

VICINITY MAP (NOT TO SCALE)

State of North Carolina
 County of Mecklenburg

I, _____, Review Officer of Mecklenburg County, certify that the map or plat to which this certification is affixed meets all statutory requirements for recording.


Review Officer _____ Date _____

LEGEND

- MONUMENT FOUND AS DESCRIBED
- ▨ SIDEWALK & UTILITY EASEMENT
- ▤ TEMPORARY CONSTRUCTION EASEMENT

CURVE TABLE				
CURVE	CHORD BEARING	CHORD	RADIUS	LENGTH
C1	N71°13'21"E	9.42	1080.24	9.42
C2	N70°53'48"E	2.87	1080.24	2.87
C3	N66°28'56"E	163.44	1080.24	163.60
C4	S02°14'42"E	11.48	20.50	11.64

LINE TABLE		
LINE	BEARING	LENGTH
L1	N18°31'40"W	12.24
L2	N18°31'40"W	25.56
L3	N18°31'40"W	73.22
L4	S18°30'43"E	14.57
L5	S71°29'17"W	6.18
L6	S18°20'37"E	37.88
L7	S71°34'56"W	12.15

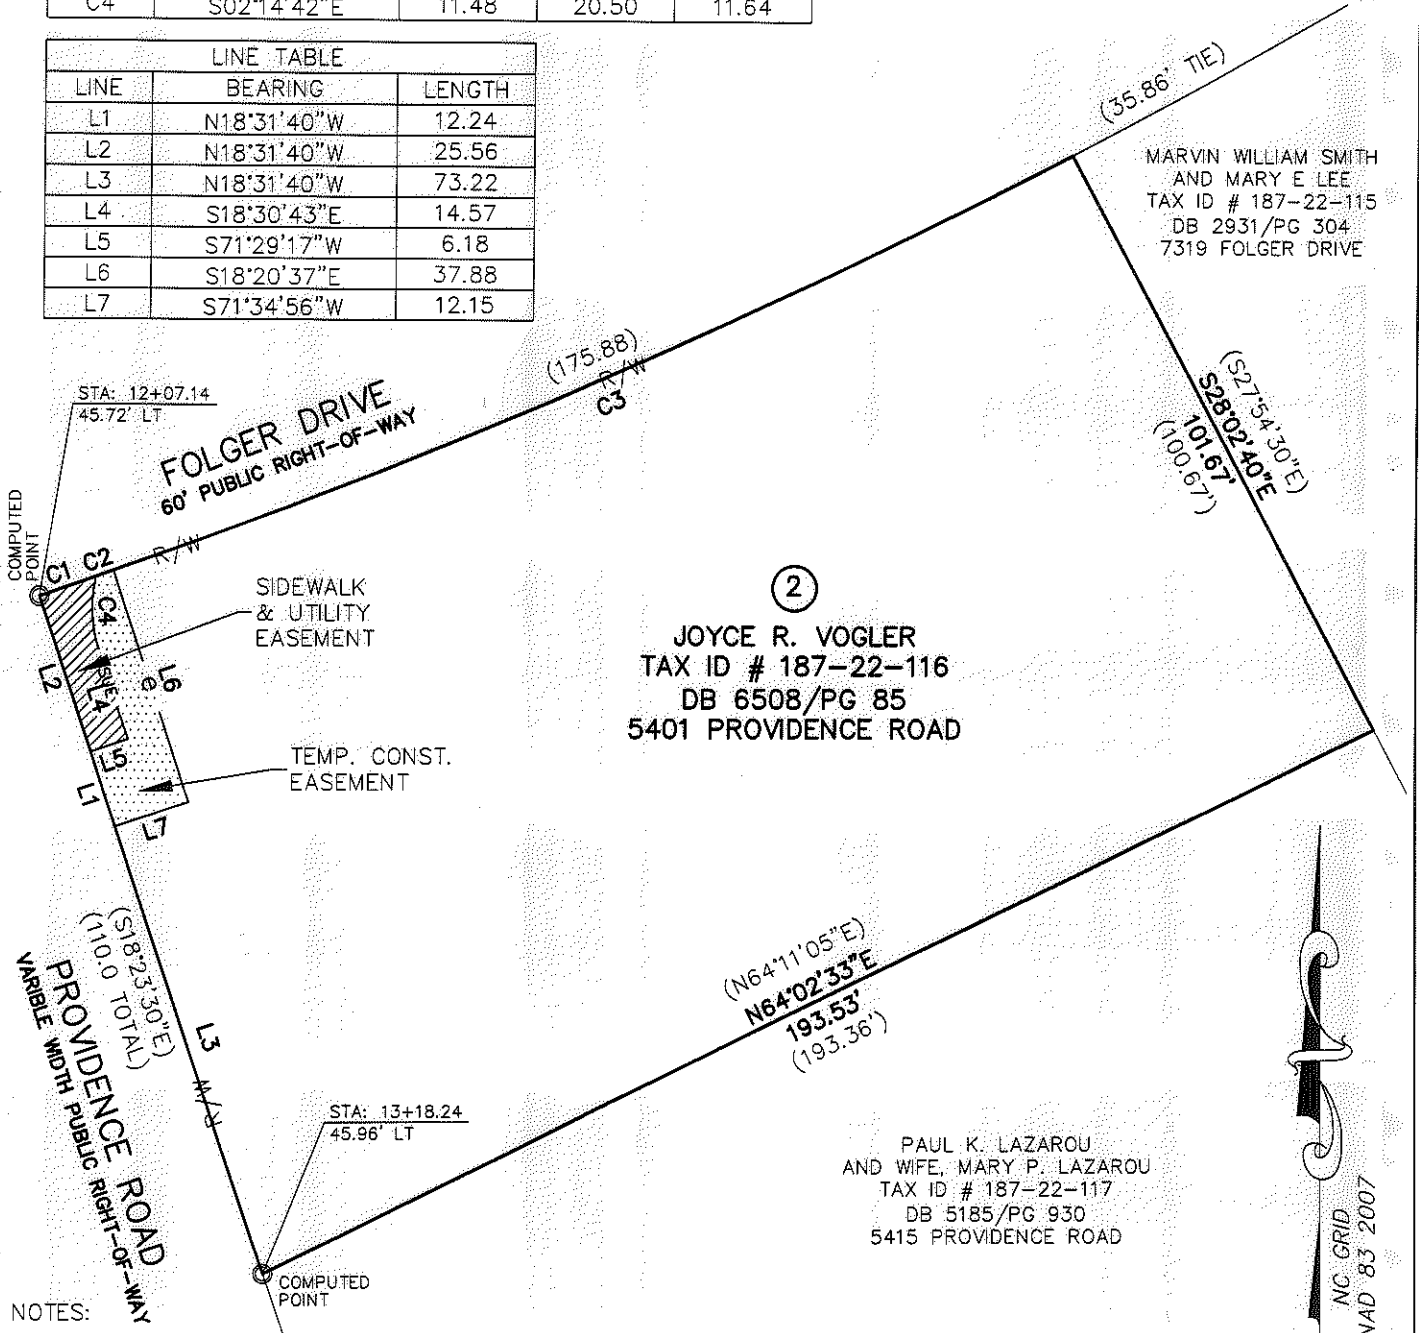

NOTES:

- 1) BEARINGS AND DISTANCES SHOWN IN PARENTHESES ARE BASED ON RECORDED MAP INFORMATION.
- 2) TOTAL AREA: 19,131 SQ.FT.
- 3) TEMP. CONSTR. EASEMENT: 292 SQ.FT.
- 4) SIDEWALK & UTILITY EASEMENT: 170 SQ.FT.
- 5) AREA REMAINING: 19,131 SQ.FT.

PREPARED BY:
 STEWART ENGINEERING, INC
 200 S. COLLEGE ST. SUITE 720
 CHARLOTTE, NC 28202
 704-334-7925
 FIRM# C-1051

CHARLOTTE ENGINEERING & PROPERTY MANAGEMENT		
REVISIONS	PROVIDENCE ROAD II SIDEWALK PROJECT	JOB NO. 512-09-003
	PROPERTY ACQUISITION JOYCE R. VOGLER	FILE NO. Z08066.02
SCALE 1" = 30'	CHARLOTTE, MECKLENBURG CO., NC	SHEET 1
DRAWN BY JRG	CHECKED BY SAA	OF 1
DATE 1.5.2010	SURVEY SUPVR. SAA	

ACQUISITION BY DB 25599 PG 902