


1

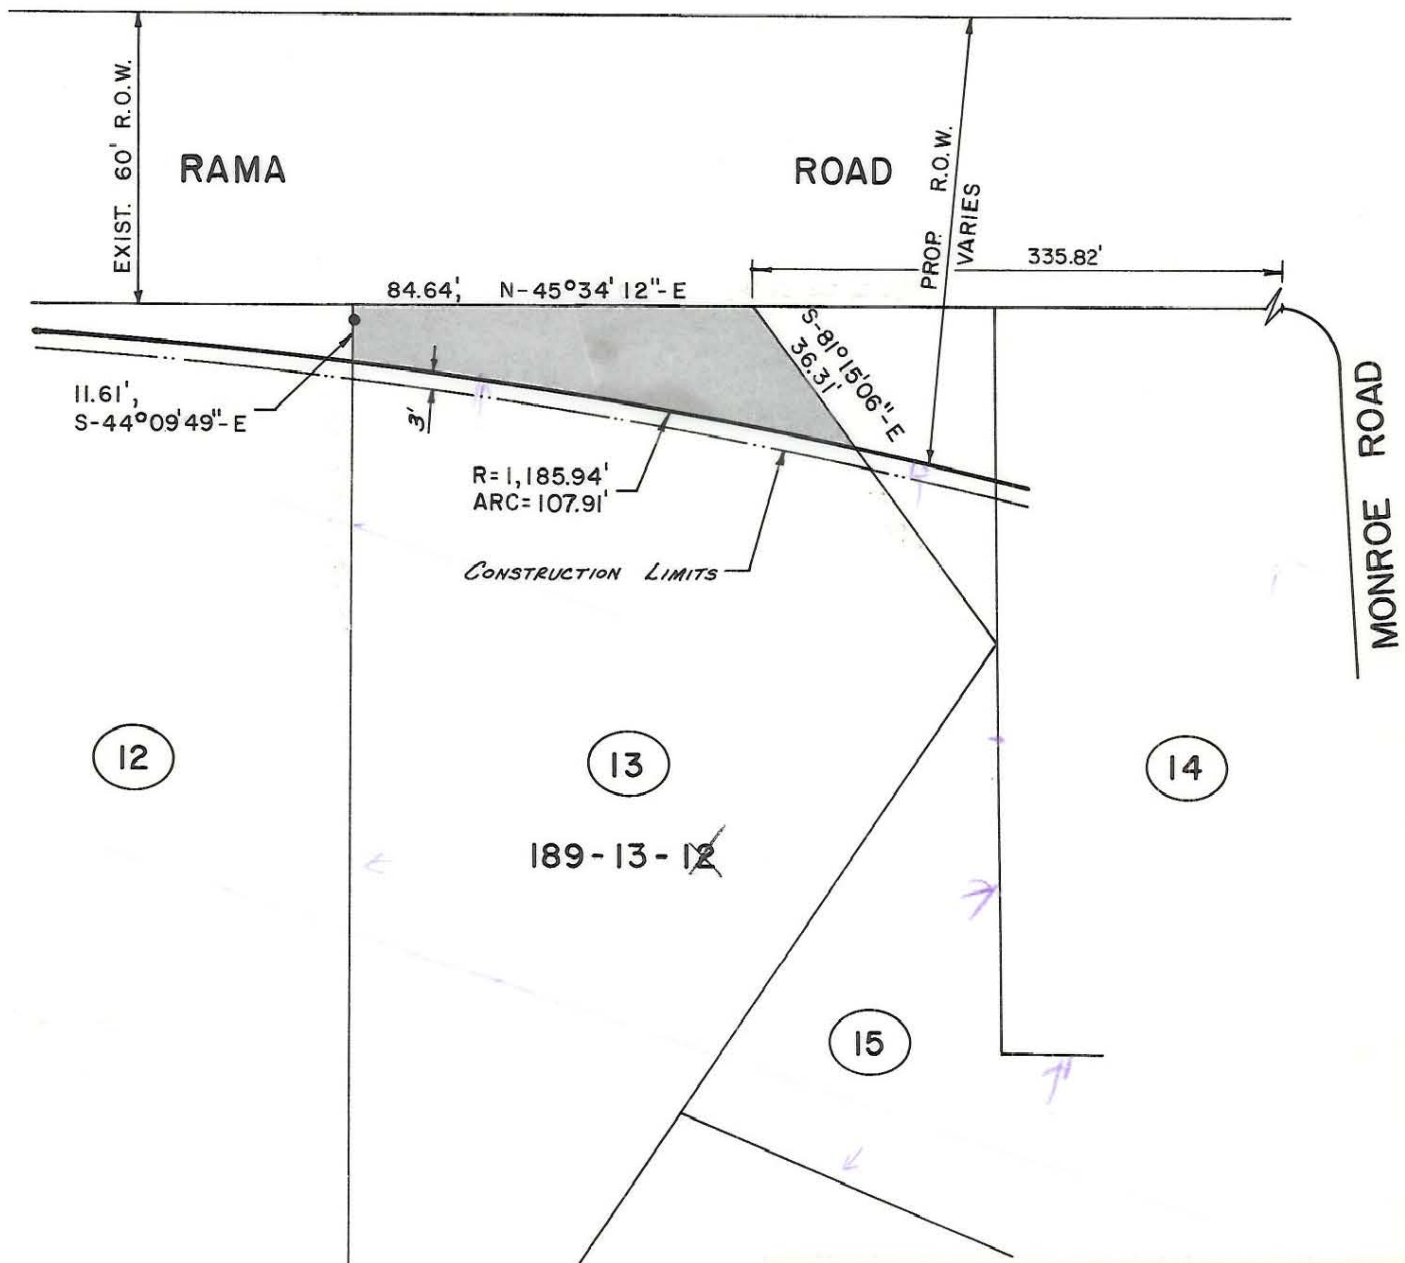

12

13

14

15

189-13-12

This Plat was prepared under my supervision

Wayne G. Carlisle L-1909
N.C. Registered Surveyor Reg. No.

NOTE: Iron pins shown ● were located by actual survey. ▲ denotes iron pins that are actual property corners.

This plat was prepared for the purpose of obtaining right-of-way only and is not intended to be boundary survey of the property shown.

Bearings are based on DEED 4940-313



TOTAL AREA: 21,258 SQ. FT. = 0.488 ACRES
 AREA TAKEN: 1,760 SQ. FT. = 0.040 ACRES
 AREA REMAINING: 19,498 SQ. FT. = 0.448 ACRES
 TEMP. CONSTR. EASEMENT: 325 SQ. FT.

Deed Reference 1189-53

CHARLOTTE ENGINEERING DEPARTMENT		
REVISIONS	IDLEWILD ROAD WIDENING	JOB NO.
		FILE NO.
DRAWN BY PRC	PROPERTY OF BESS L. WALLACE, FUNB CUSTODIAN	SHEET
CHECKED BY <i>[Signature]</i>		13
<i>[Signature]</i> CITY ENGINEER	DATE JAN., 1986 SCALE 1" = 40'	OF
		21