

* TOTAL AREA 14,202 S.F. 0.326 AC.
 AREA IN PERM. EASE. 4 S.F. _____ AC.

AREA IN TEMP. CONST. EASE. 1,456 S.F. 0.033 AC.


* "TOTAL AREA" TAKEN FROM DEED

NOTE:
 PROPERTY CORNERS SHOWN AS OPEN CIRCLES
 WERE LOCATED BY ACTUAL SURVEY. BEARINGS
 AND DISTANCES SHOWN IN PARENTHESES ARE
 BASED ON DEED INFORMATION.

THIS PLAT WAS PREPARED UNDER MY SUPERVISION.

Charles E. Good
 N.C. REG. LAND SURVEYOR NO. L-1138

THIS MAP WAS PREPARED FOR THE PURPOSE OF ACQUIRING RIGHT-OF-WAY AND/OR AN EASEMENT ONLY, AND IS NOT INTENDED TO BE A BOUNDARY SURVEY OF THE PROPERTY SHOWN.

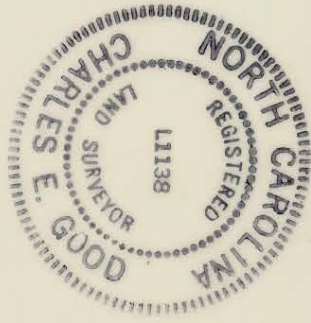

| | | | |
|--|--|------------------------------------|--|
| CHARLOTTE ENGINEERING DEPARTMENT | | JOB NO. 512-85-109 | |
| REVISIONS | | RAMA ROAD WIDENING | |
| DRAWN BY RW&A CHECKED BY <i>R. Davis</i> Survey Supervisor | | Property of MICHAEL L. CORNWELL | |
| DATE NOV. 1986 SCALE 1" = 40' | | SHEET 54 OF 50 | |

189-18-01