

(53)

189-09-06

(52)

PETHEL

* TOTAL AREA 15,092 S.F. 0.346 AC.
 AREA IN PERM. EASE. 4 S.F. _____ AC.

AREA IN TEMP. CONST. EASE. 1,413 S.F. 0.032 AC.


* "TOTAL AREA" TAKEN FROM DEED

NOTE:
 PROPERTY CORNERS SHOWN AS OPEN CIRCLES
 WERE LOCATED BY ACTUAL SURVEY. BEARINGS
 AND DISTANCES SHOWN IN PARENTHESES ARE
 BASED ON DEED INFORMATION.

THIS PLAT WAS PREPARED UNDER MY SUPERVISION.

Charles E. Good
 N.C. REG. LAND SURVEYOR NO. L-1138

THIS MAP WAS PREPARED
 FOR THE PURPOSE OF
 ACQUIRING RIGHT-OF-WAY
 AND/OR AN EASEMENT ONLY,
 AND IS NOT INTENDED TO
 BE A BOUNDARY SURVEY OF
 THE PROPERTY SHOWN.

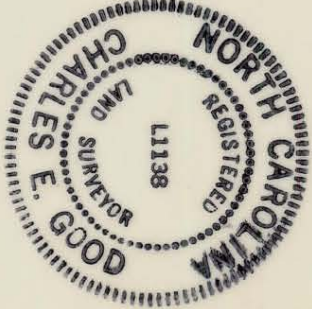

CHARLOTTE ENGINEERING DEPARTMENT		JOB NO.
RAMA ROAD WIDENING		512-85-109
Property of JACQUELINE H. BROOME	DRAWN BY RW&A CHECKED BY <i>R. M. Smith</i> SURVEY SUPERVISOR	SHEET 53 OF 50
DATE NOV. 1986 SCALE 1" = 40'	REVISIONS	FILE NO.

189-19-06