

* TOTAL AREA 11,399 S.F. 0.262 AC.
 AREA IN PERM. EASE. 4 S.F. _____ AC.

AREA IN TEMP CONST. EASE. 1,392 S.F. 0.032 AC.


* "TOTAL AREA" TAKEN FROM DEED

NOTE:
 PROPERTY CORNERS SHOWN AS OPEN CIRCLES
 WERE LOCATED BY ACTUAL SURVEY. BEARINGS
 AND DISTANCES SHOWN IN PARENTHESES ARE
 BASED ON DEED INFORMATION.

THIS PLAT WAS PREPARED UNDER MY SUPERVISION.

Charles E. Good
 N.C. REG. LAND SURVEYOR NO. L-1138

THIS MAP WAS PREPARED FOR THE PURPOSE OF ACQUIRING RIGHT-OF-WAY AND/OR AN EASEMENT ONLY, AND IS NOT INTENDED TO BE A BOUNDARY SURVEY OF THE PROPERTY SHOWN.

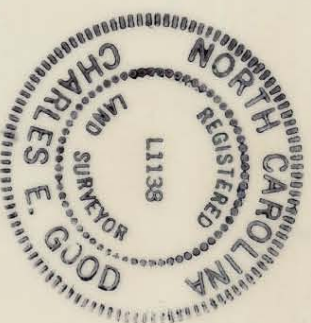

ACQUIRED OCT. 19, 1988
 DEED REF. 5805-155

CHARLOTTE
 ENGINEERING DEPARTMENT

RAMA ROAD WIDENING

REVISIONS	PROPERTY OF	JOB NO.
DRAWN BY RW&A	BARRY M. PETHEL and wife,	512-85-109
CHECKED BY	CONNIE H. PETHEL	FILE NO.
DATE NOV. 1986	SCALE 1" = 40'	SHEET 52
SURVEY SUPERVISOR		OF 50

189-19-07