

SARDIS PRESBYTERIAN CHURCH  
DB 1760-95

CECIL L. McCULLER  
DB 6080-630  
LOT 11  
MB 7-537

TAX CODE 189-064-01

ACQUISITION BY CITY  
RECORDED IN DEED BOOK  
**6499-733**  
DATE **4/11/91**


|                                  |             |           |
|----------------------------------|-------------|-----------|
| TOTAL AREA                       | 39,594 S.F. | 0.909 AC. |
| AREA IN EXISTING R/W             | 2,037 S.F.  | 0.047 AC. |
| AREA TO BE ACQUIRED              | 2,852 S.F.  | 0.065 AC. |
| AREA REMAINING                   | 34,705 S.F. | 0.797 AC. |
| AREA - TEMPORARY CONST. EASEMENT | 1,113 S.F.  | 0.026 AC. |

NOTE:  
PROPERTY CORNERS SHOWN AS OPEN CIRCLES WERE LOCATED BY ACTUAL SURVEY. BEARINGS AND DISTANCES SHOWN IN PARENTHESES ARE BASED ON DEED INFORMATION.

THIS PLAT WAS PREPARED UNDER MY SUPERVISION.

*Charles E. Good*  
N.C. REG. LAND SURVEYOR NO. L-1138

THIS MAP WAS PREPARED FOR THE PURPOSE OF ACQUIRING RIGHT-OF-WAY AND/OR AN EASEMENT ONLY, AND IS NOT INTENDED TO BE A BOUNDARY SURVEY OF THE PROPERTY SHOWN.

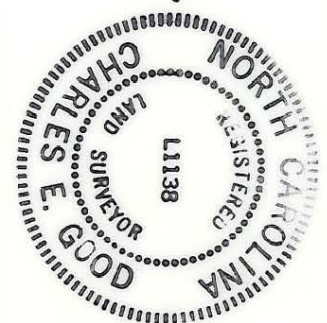

|   |                          |                               |
|---|--------------------------|-------------------------------|
| <p>CHARLOTTE<br/>ENGINEERING DEPARTMENT</p> |                          | <p>JOB NO.<br/>512-88-126</p> |
| <p>SARDIS ROAD<br/>WIDENING PROJECT</p>     |                          | <p>FILE NO.</p>               |
| <p>Property of<br/>CECIL L. McCULLER</p>    |                          | <p>SHEET<br/>127</p>          |
| <p>2-13-91 SIGHT TRI.<br/>A. OWNER</p>      | <p>DATE<br/>12-11-90</p> | <p>SCALE<br/>1"=50'</p>       |
| <p>DRAWN BY<br/>RWDA</p>                    | <p>CHECKED BY</p>        | <p>SURVEY SUPERVISOR</p>      |

189-064-01