

TOTAL AREA	28,781 S.F.	0.661 AC.
AREA IN EXISTING R/W	1,090 S.F.	0.025 AC.
AREA TO BE ACQUIRED	1,390 S.F.	0.032 AC.
AREA REMAINING	26,301 S.F.	0.604 AC.
AREA - TEMPORARY CONST. EASEMENT	773 S.F.	0.018 AC.


NOTE:
PROPERTY CORNERS SHOWN AS OPEN CIRCLES WERE LOCATED BY ACTUAL SURVEY. BEARINGS AND DISTANCES SHOWN IN PARENTHESES ARE BASED ON DEED INFORMATION.

THIS PLAT WAS PREPARED UNDER MY SUPERVISION.

Charles E. Good

N.C. REG. LAND SURVEYOR NO. L-1138

THIS MAP WAS PREPARED FOR THE PURPOSE OF ACQUIRING RIGHT-OF-WAY AND/OR AN EASEMENT ONLY, AND IS NOT INTENDED TO BE A BOUNDARY SURVEY OF THE PROPERTY SHOWN.

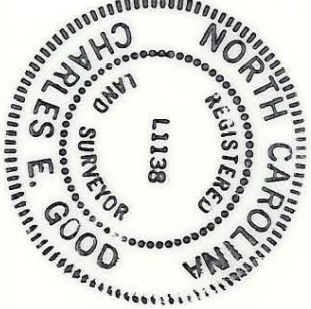

MARTHA W. COCHRAN
DB 6066-208

124


125

O. THOMAS McLIVERTY & WIFE
MARY T. McLIVERTY

DB 4337-859
PART OF LOT 1
MB 7-537

TAX CODE 189-064-08

RECORDED BY CITY
PROJECTED TO DEED BOOK
6518 - 85
DATE 5/1/91

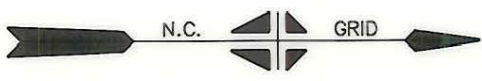

<p>CHARLOTTE ENGINEERING DEPARTMENT</p>		<p>JOB NO. 512-88-128</p>
<p>SARDIS ROAD WIDENING PROJECT</p>		<p>FILE NO.</p>
<p>Property of O. THOMAS McLIVERTY and wife MARY T. McLIVERTY</p>		<p>SHEET 125 OF</p>
<p>4-30-91 ADJ. OWNER 2-13-91 SIGHT TRI. DRAWN BY RWBA CHECKED BY</p>	<p>DATE 12-11-90</p>	<p>SCALE 1"=50"</p>
<p>SURVEY SUPERVISOR</p>		

189-064-08